



PRIJEDLOG ZAMJENE

MJERILO 1:500
K.O. NOVA VAS
Nova Vas

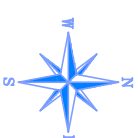

PRIJEDLOG ZAMJENE

(A)	DIO K.Č 773/1 PLOŠTA 135 m ²
	DIO K.Č 773/2 PLOŠTA 77 m ²
	UKUPNO = 212 m ²
(B)	DIO K.Č 771/2 PLOŠTA 110 m ²
	DIO K.Č 772 PLOŠTA 102 m ²
	UKUPNO = 212 m ²
(C)	DIO K.Č 770/2 PLOŠTA 102 m ²

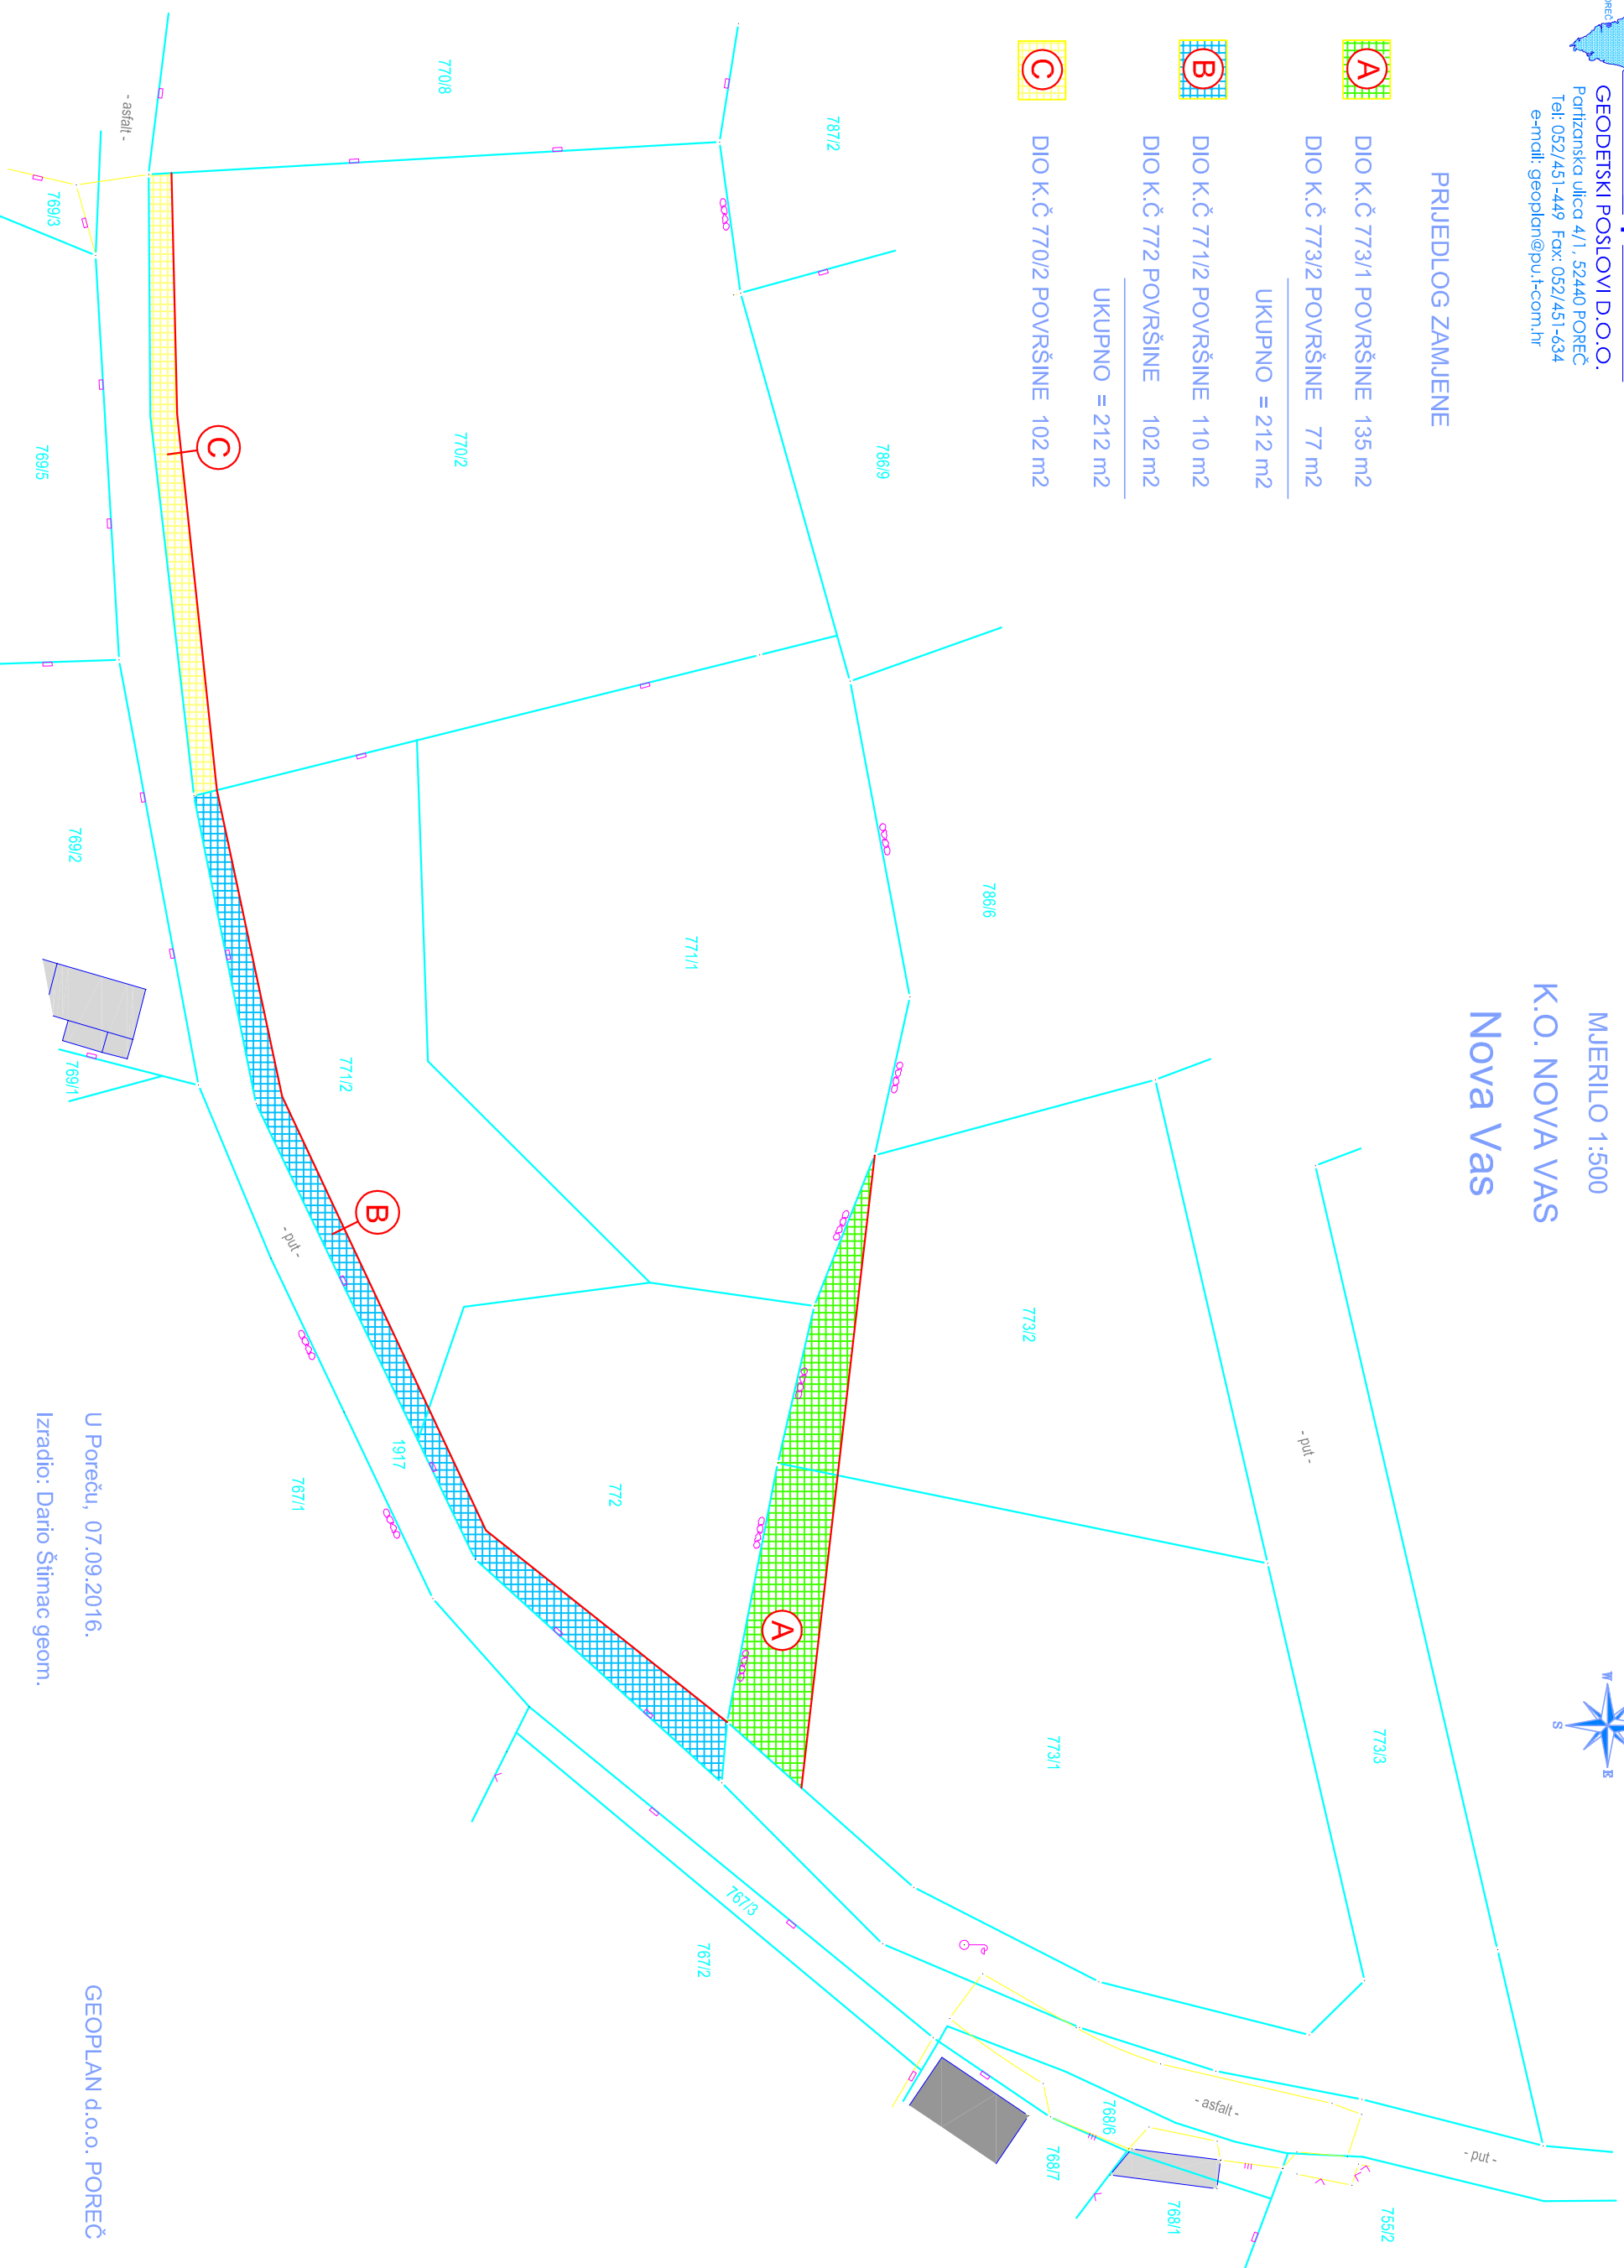

U Poreču, 07.09.2016.

Izradio: Dario Štimac geom.

GEOPPLAN d.o.o. POREČ