


Došek 2018.

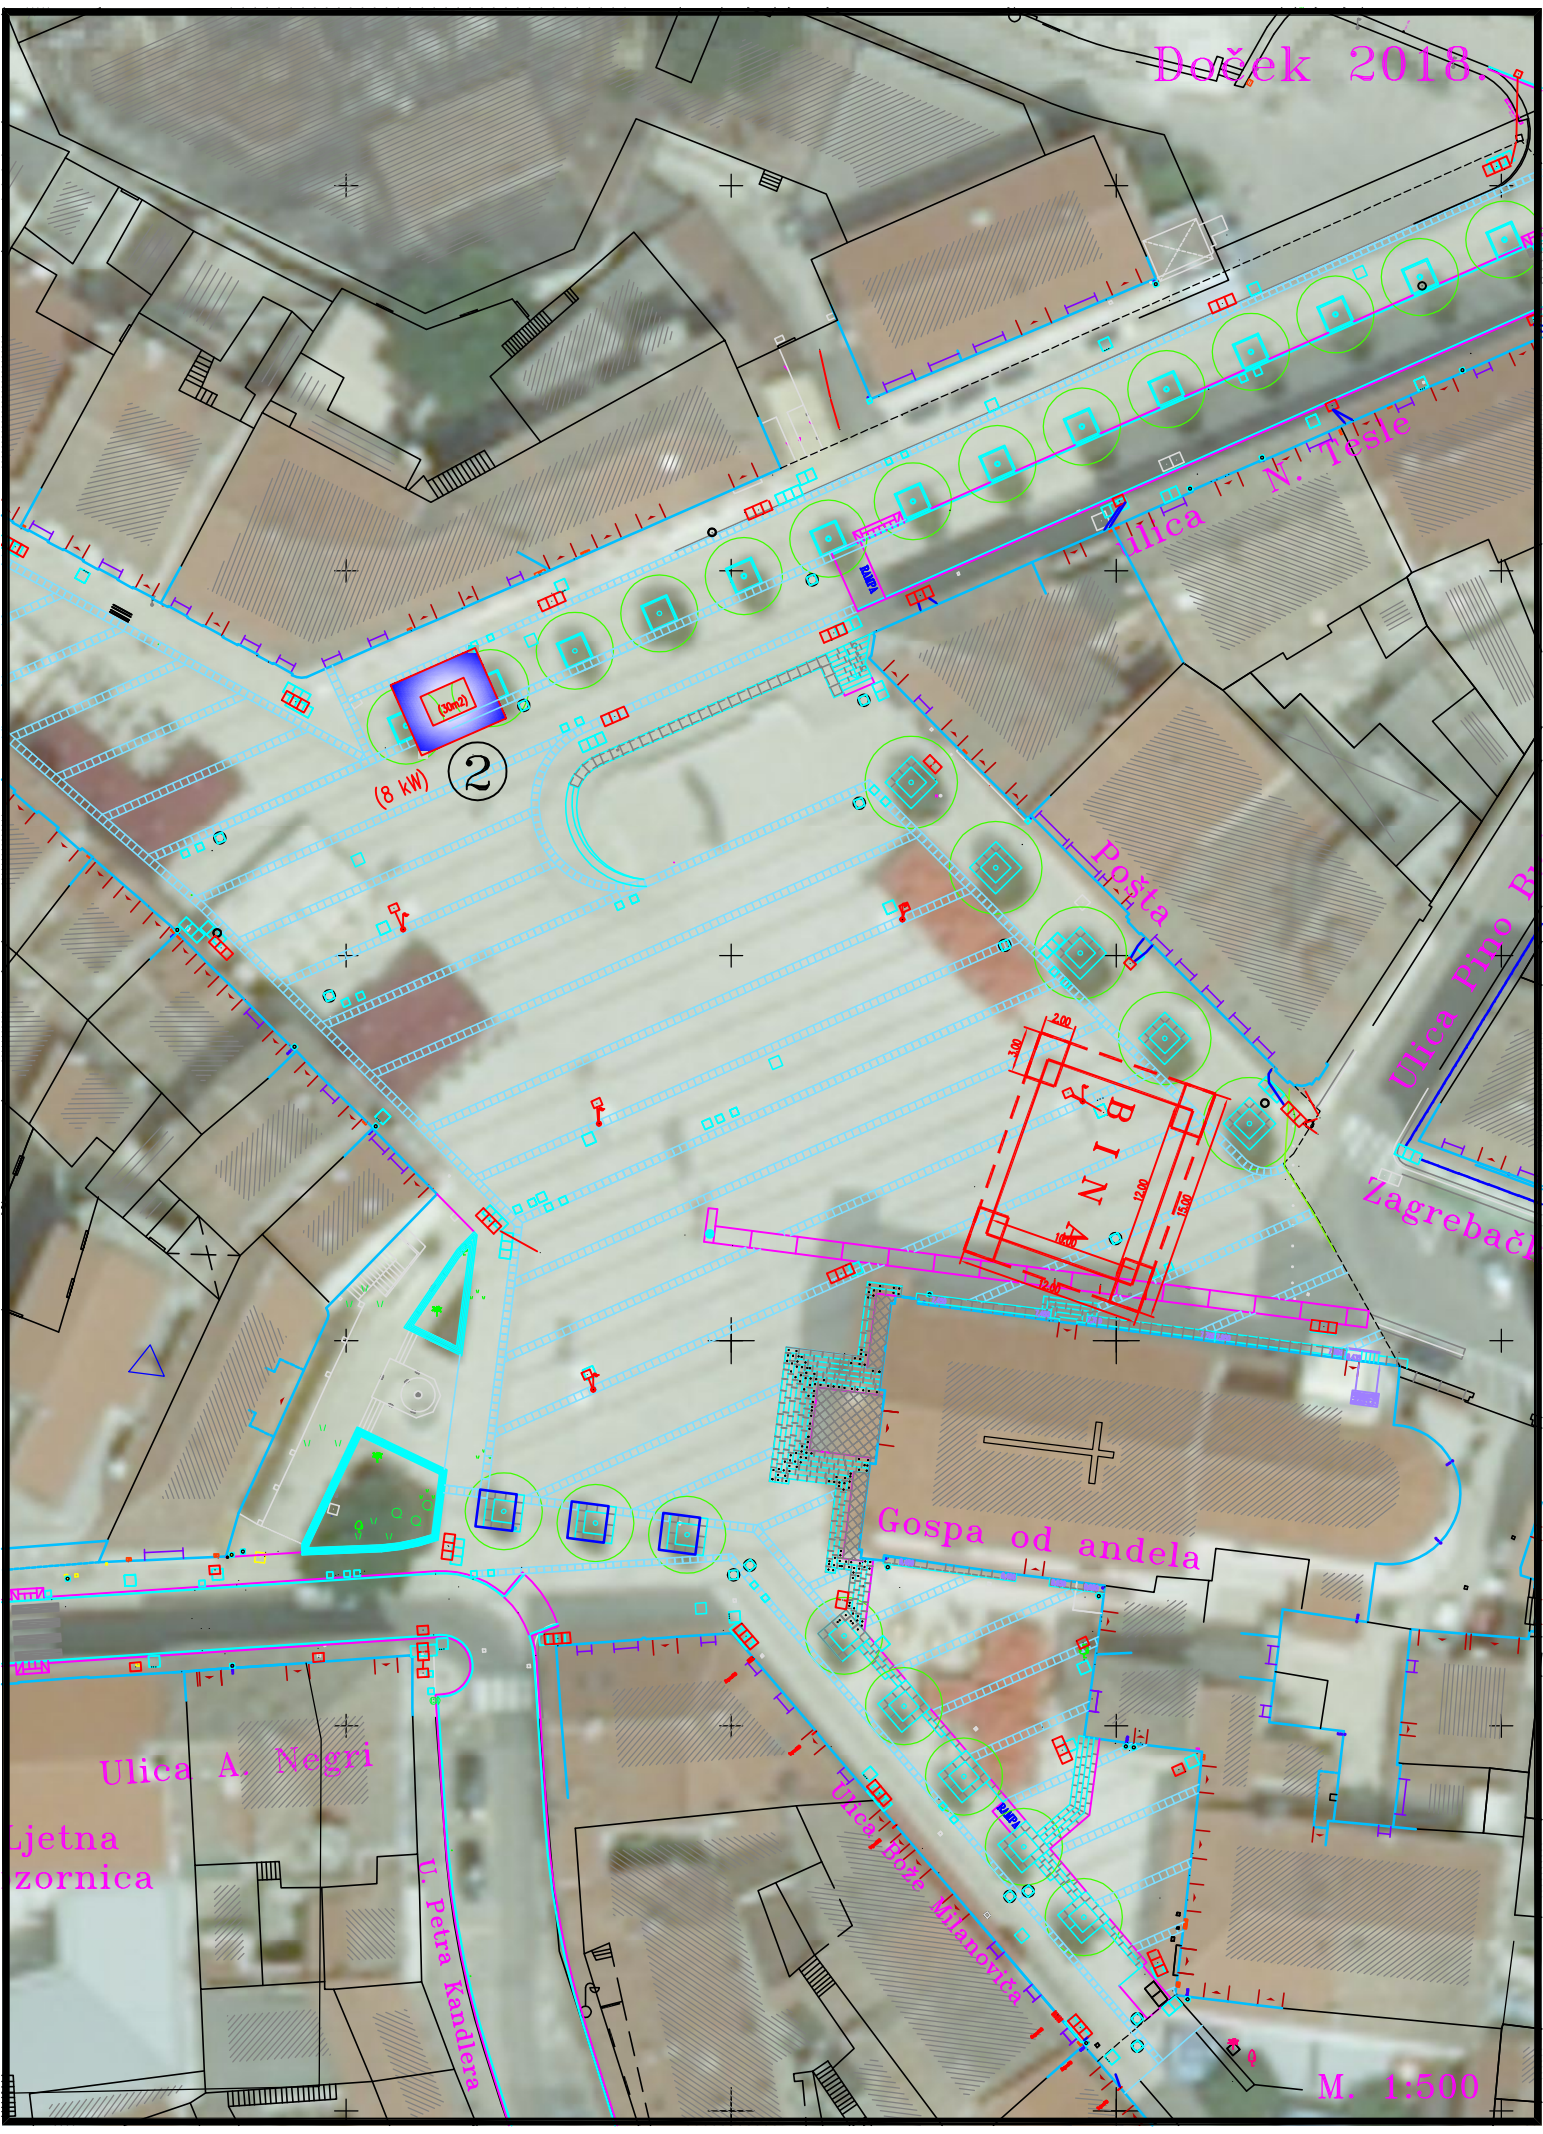

(8 kW) 2

Pošta

BINA

Gospa od anđela

Ulica A. Negri

Ljetna zornica

Ulica Petra Kandičera

M. 1:500