





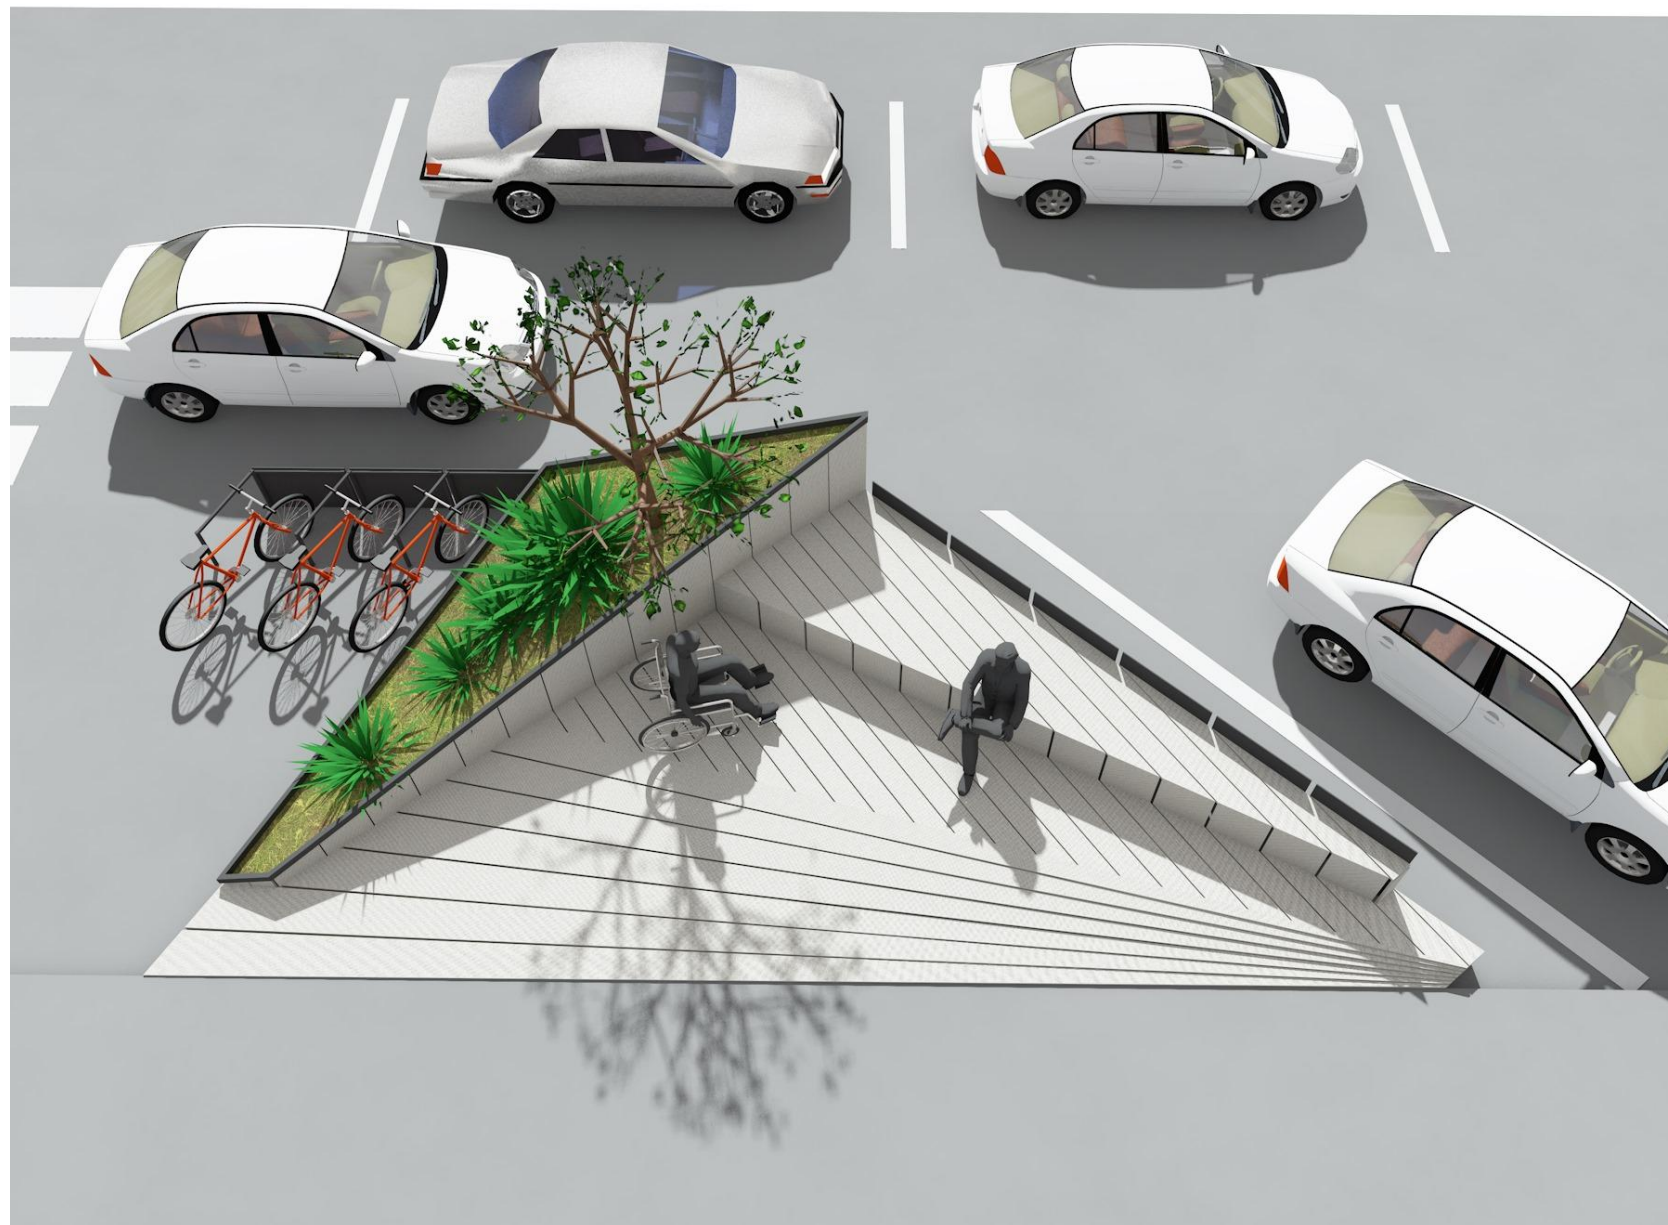


## PROSTORNI PRIKAZI


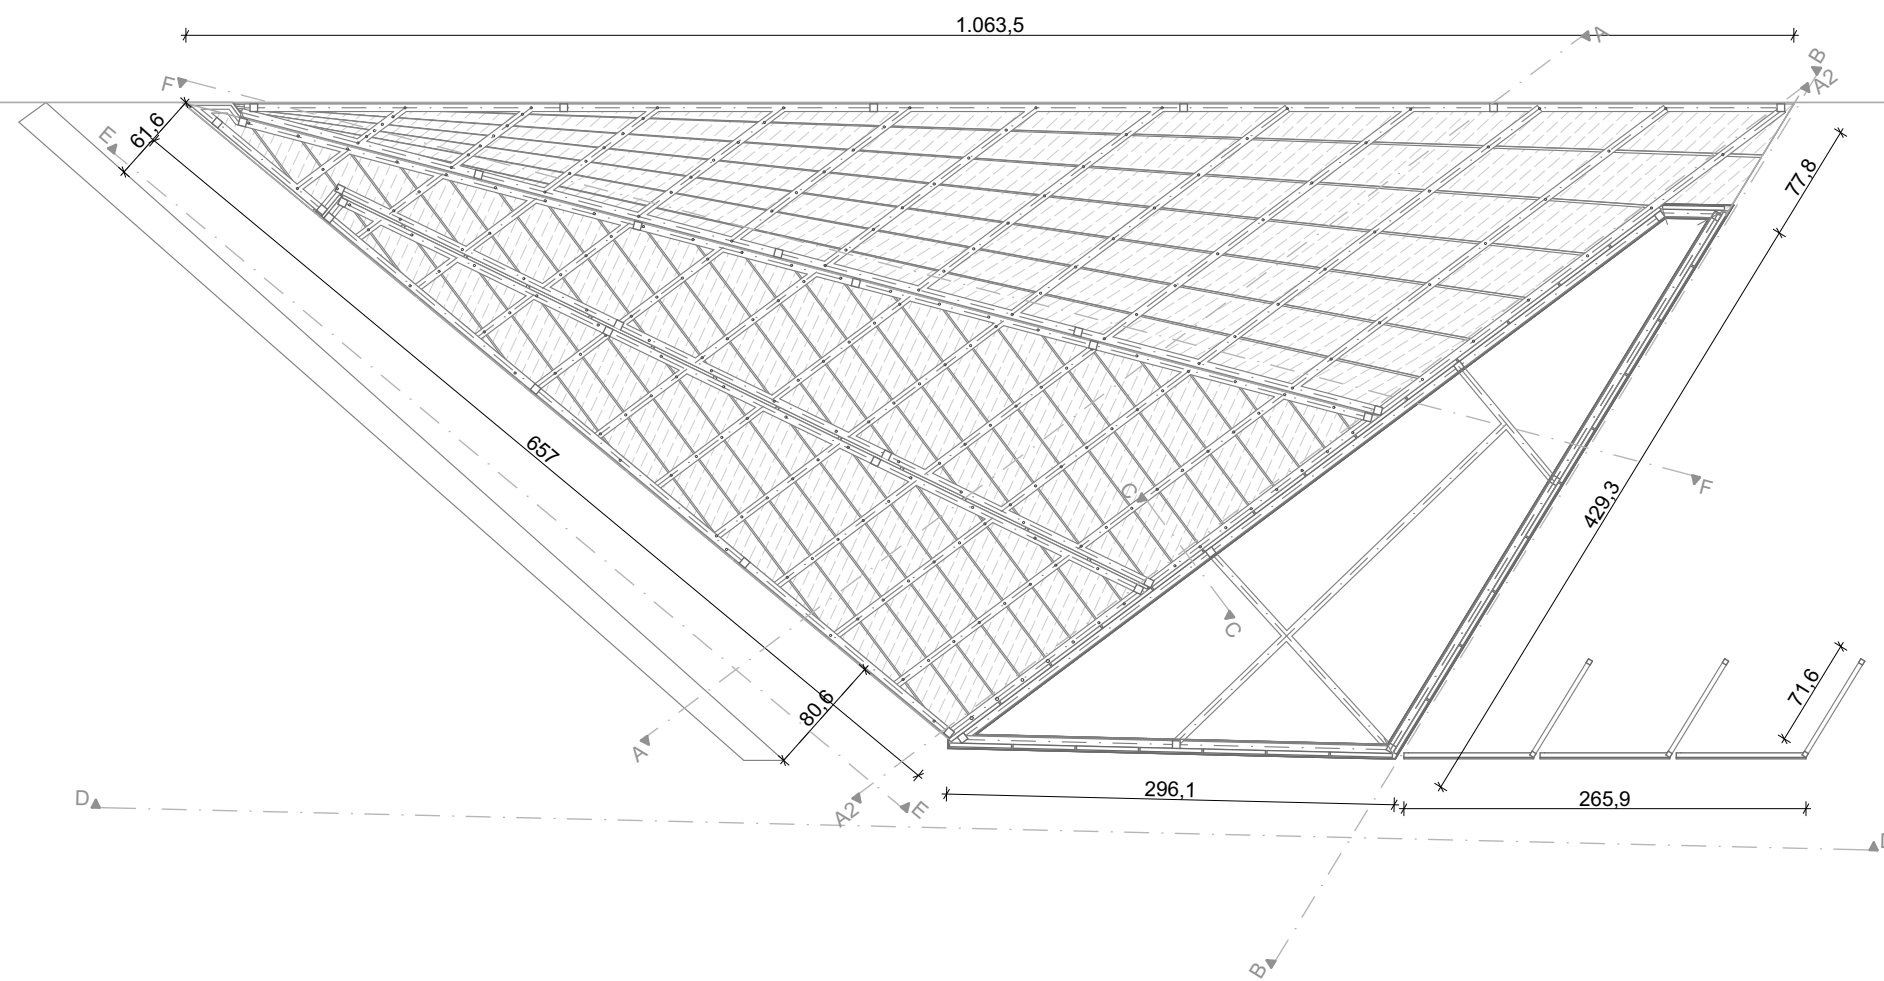



[illegible]

PRESJEK A

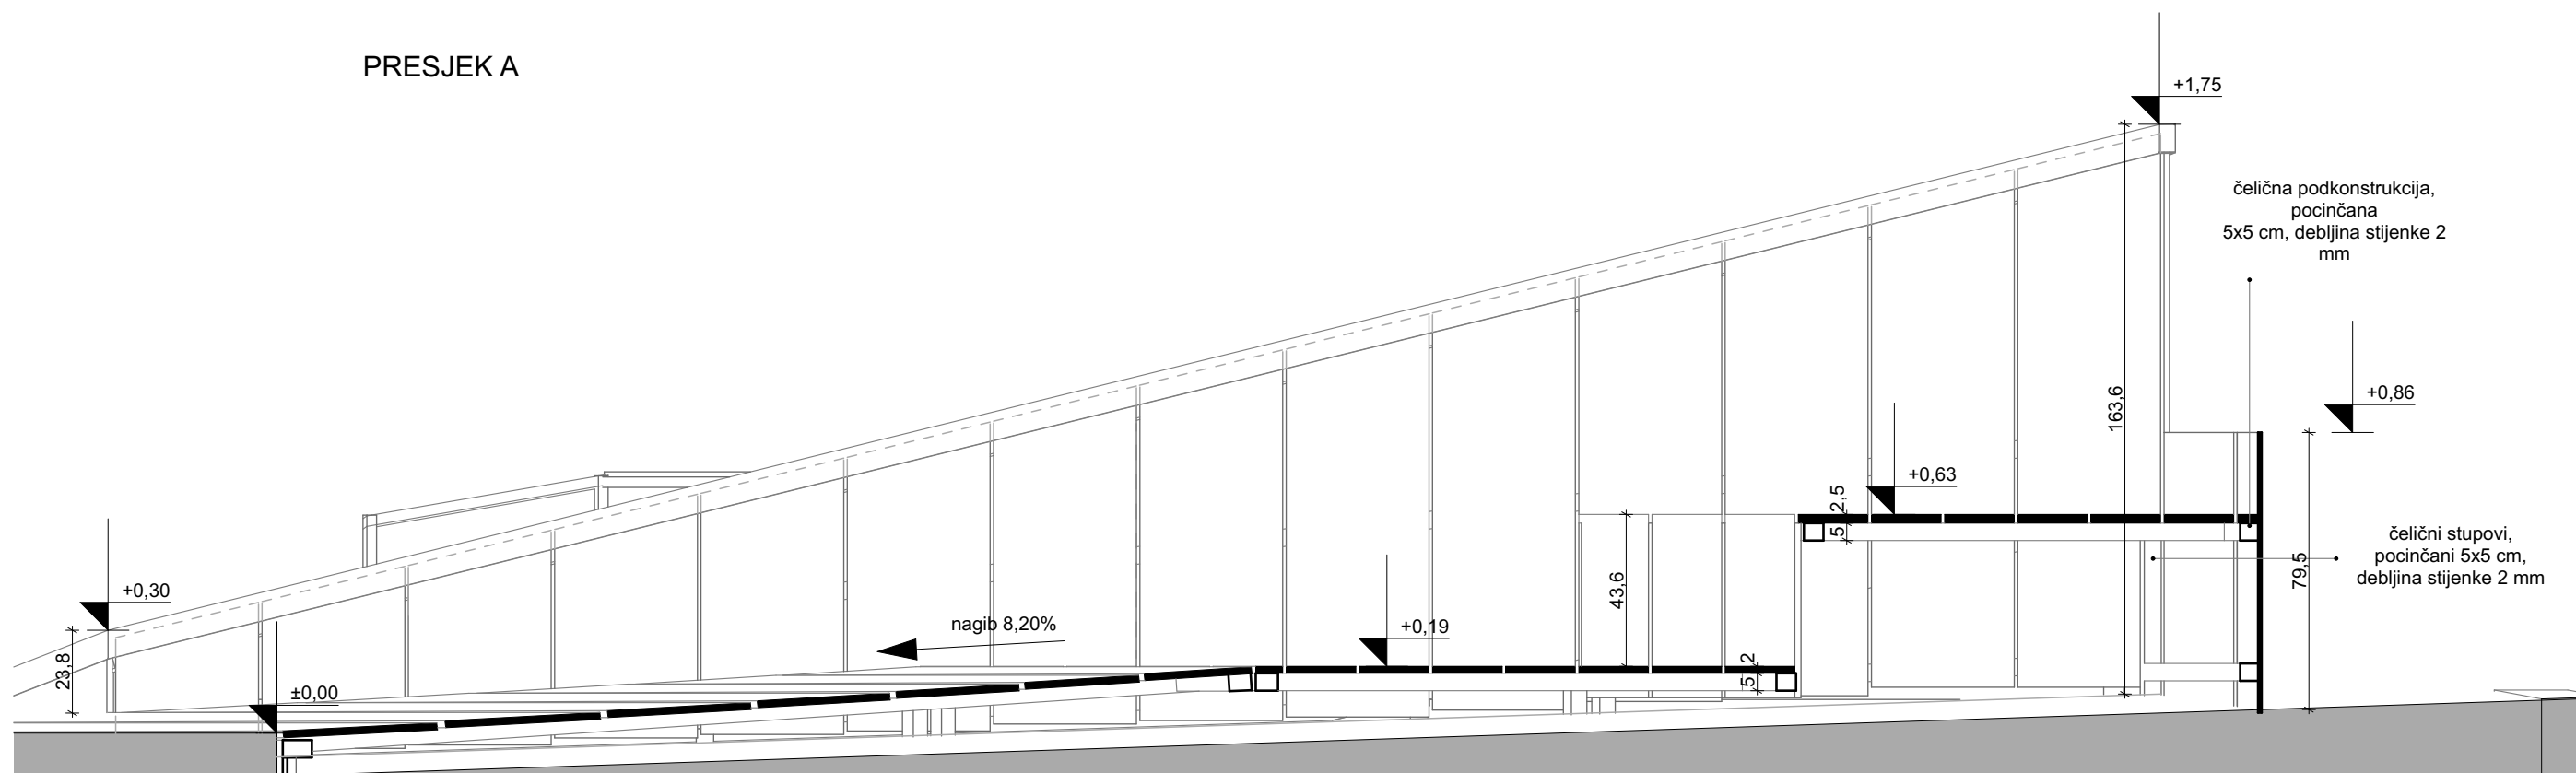


PRESJEK F      M 1:50

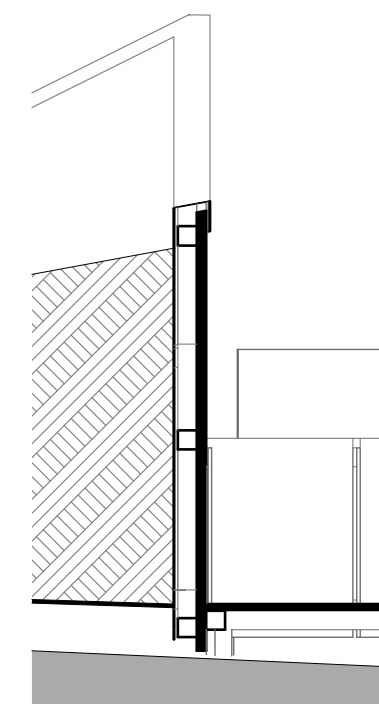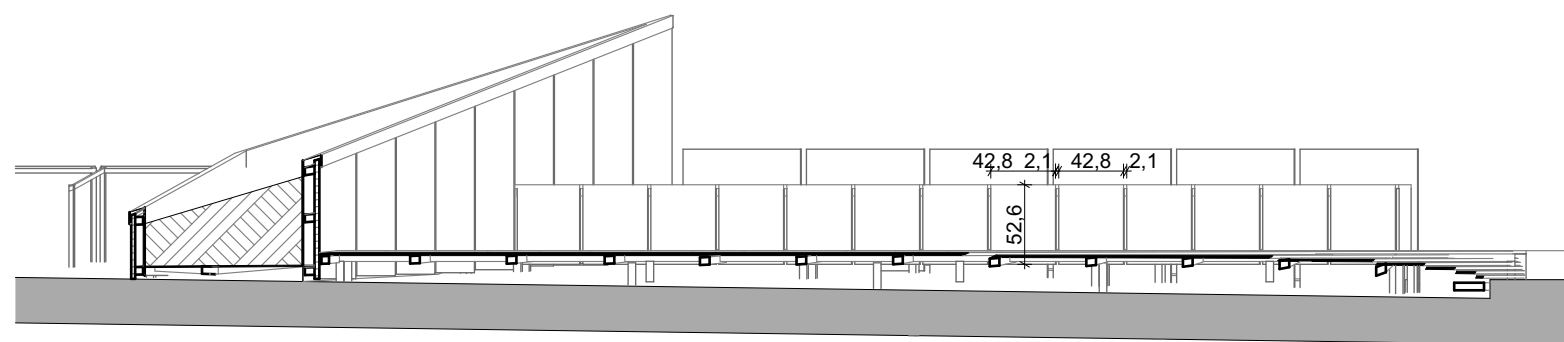

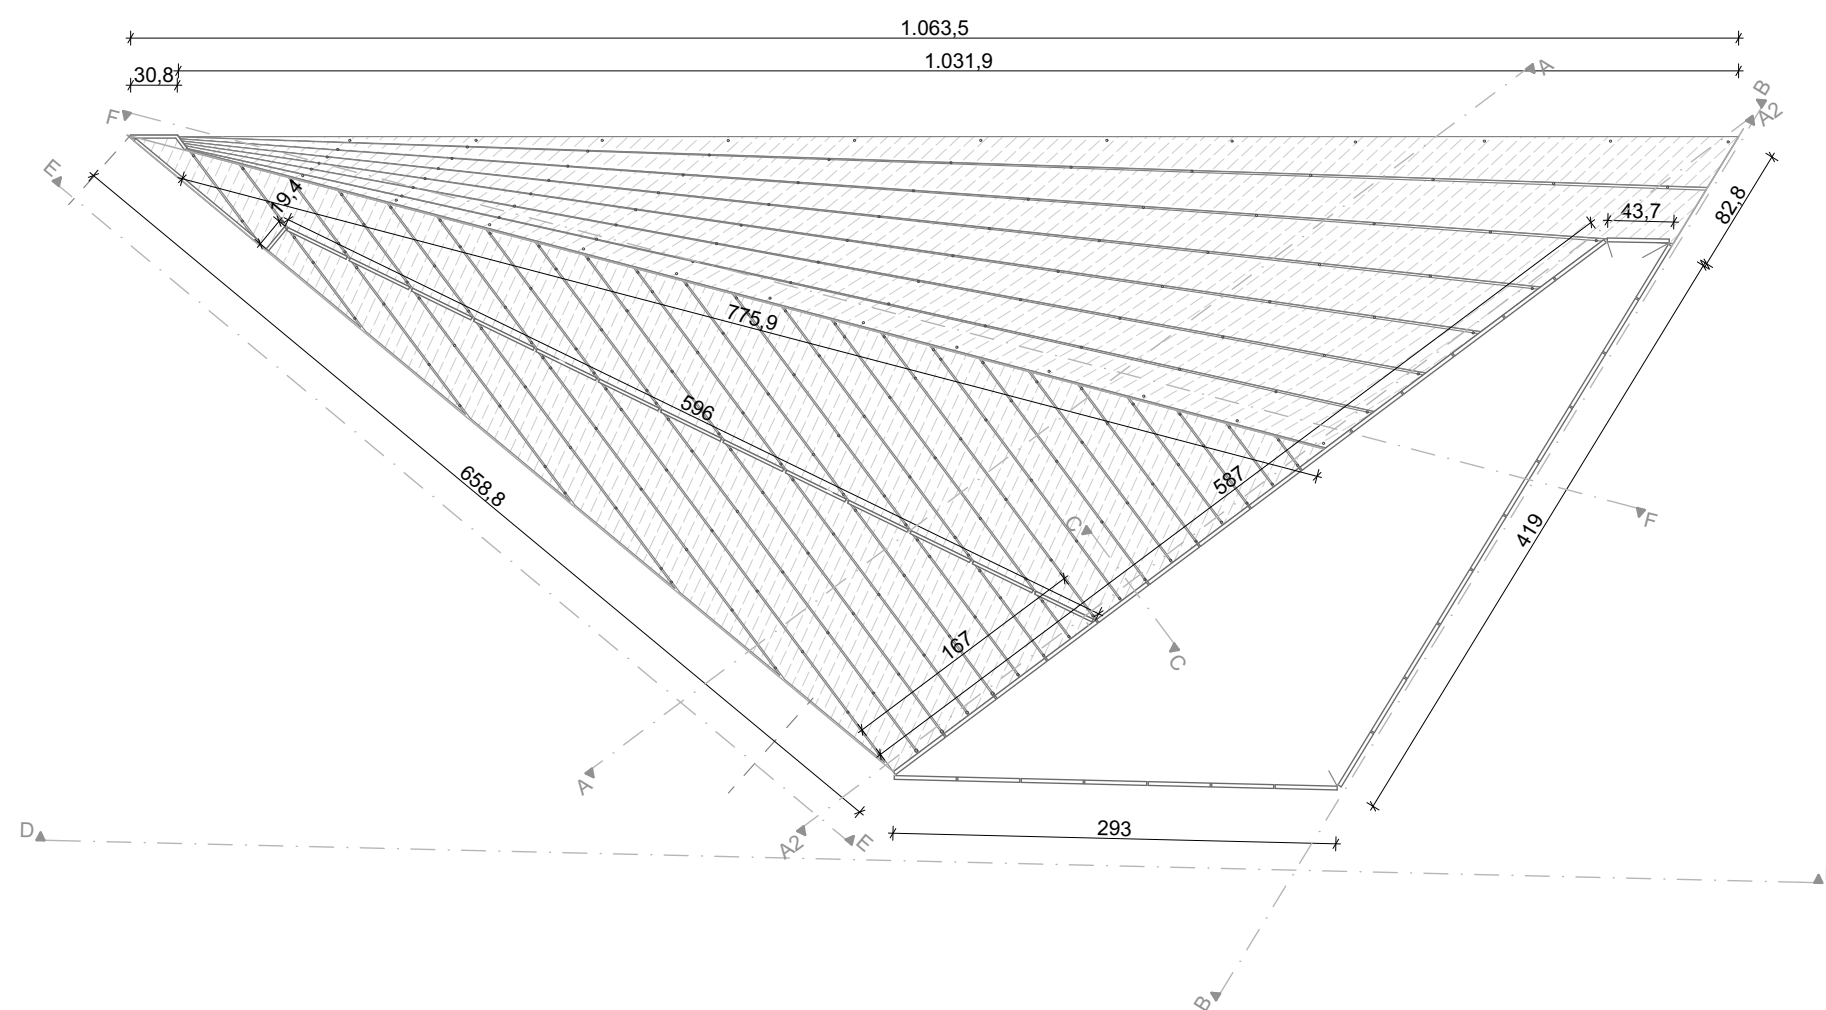


TLOCRT DRVEN  
M 1:20

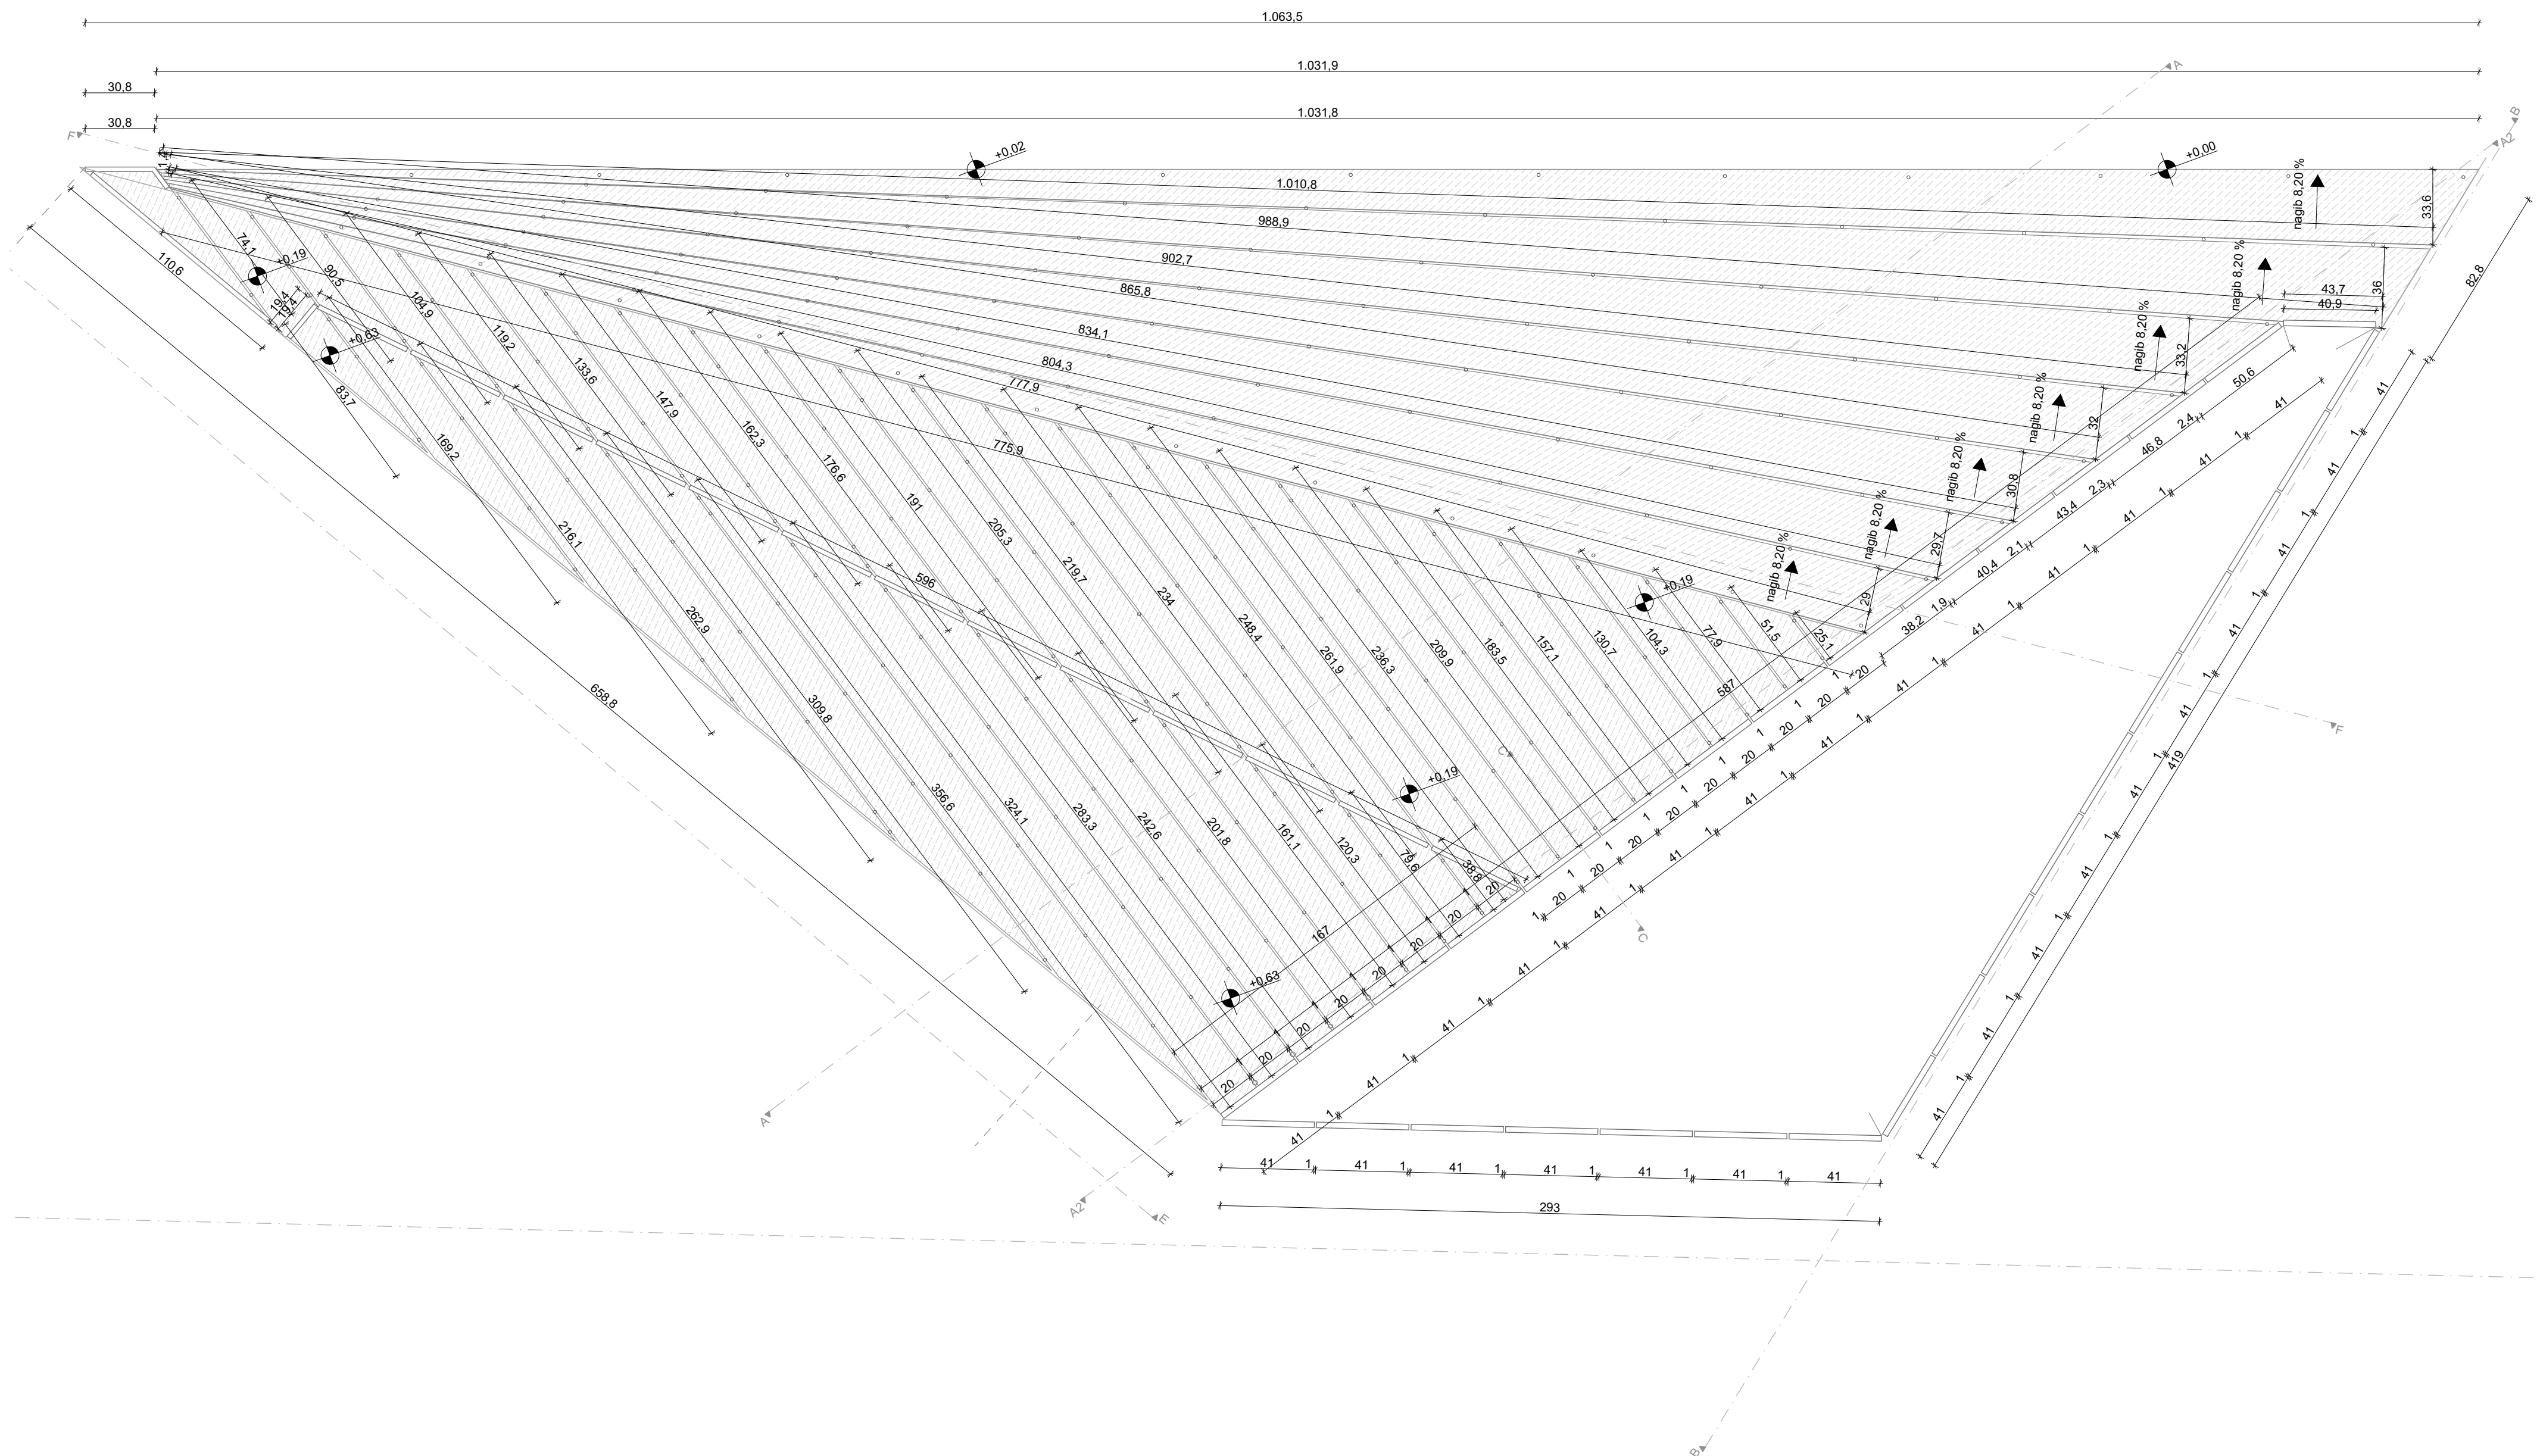


PRESJECI DRVENE GRAĐE  
M 1:20


PRESJEK A

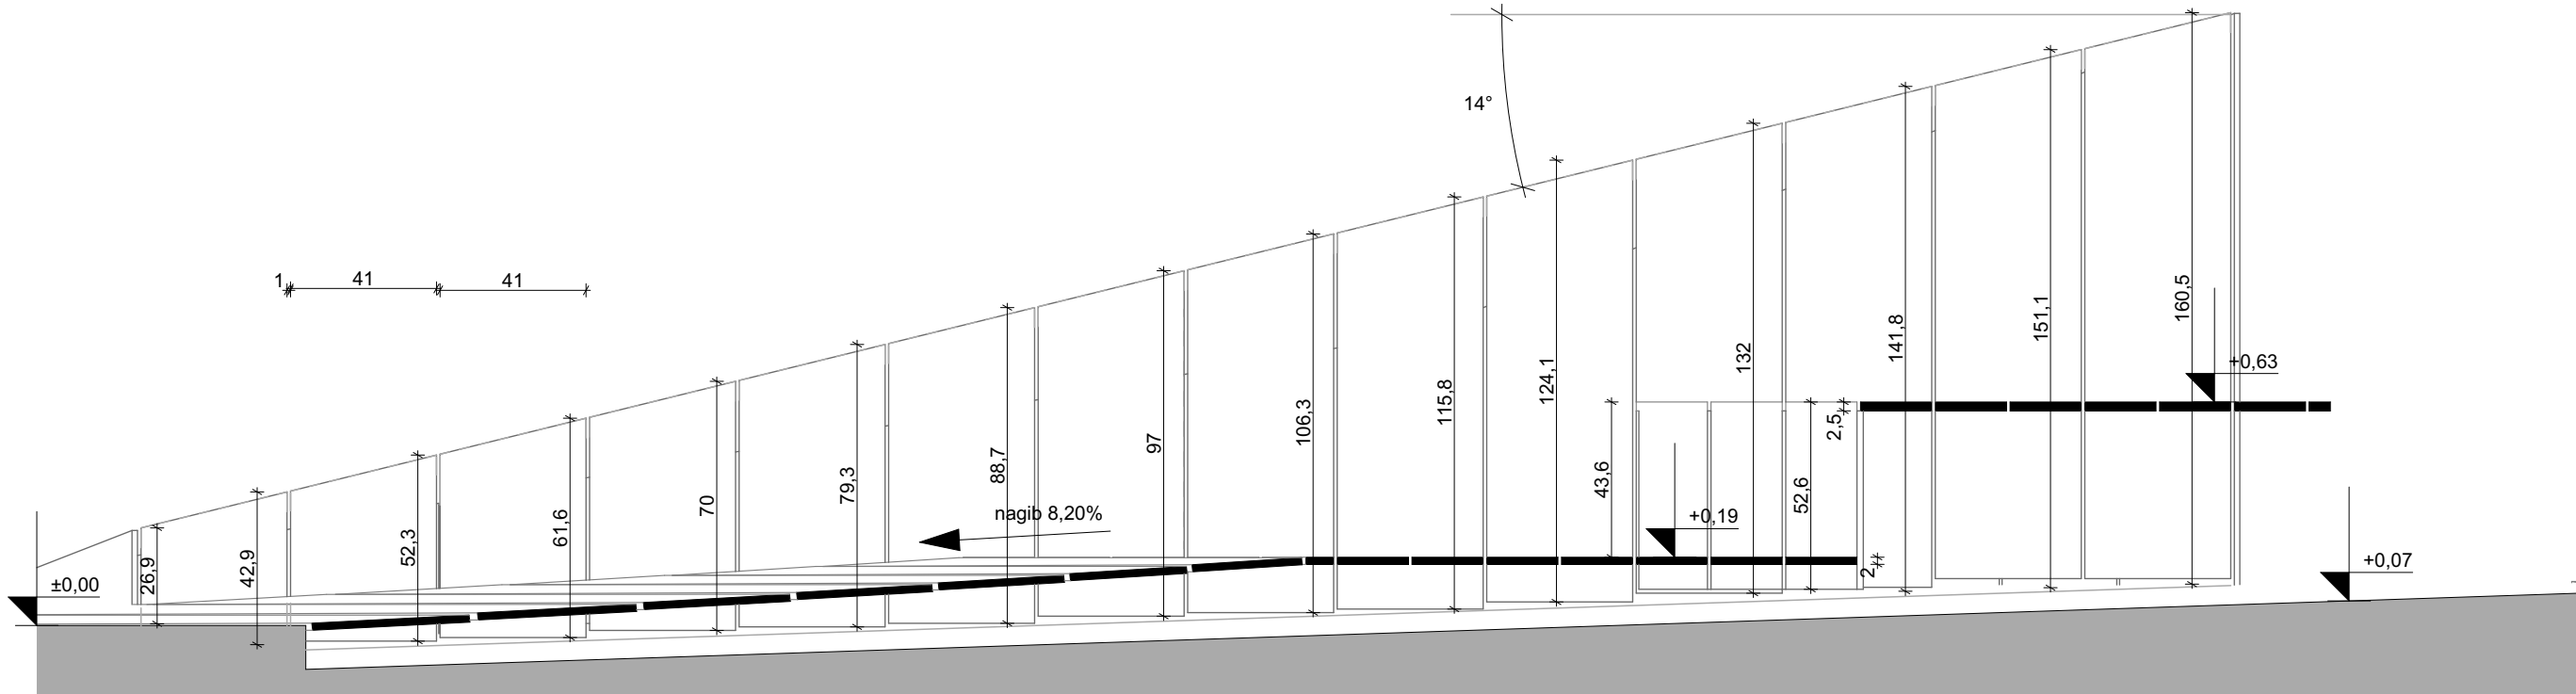


PRESJEK A2




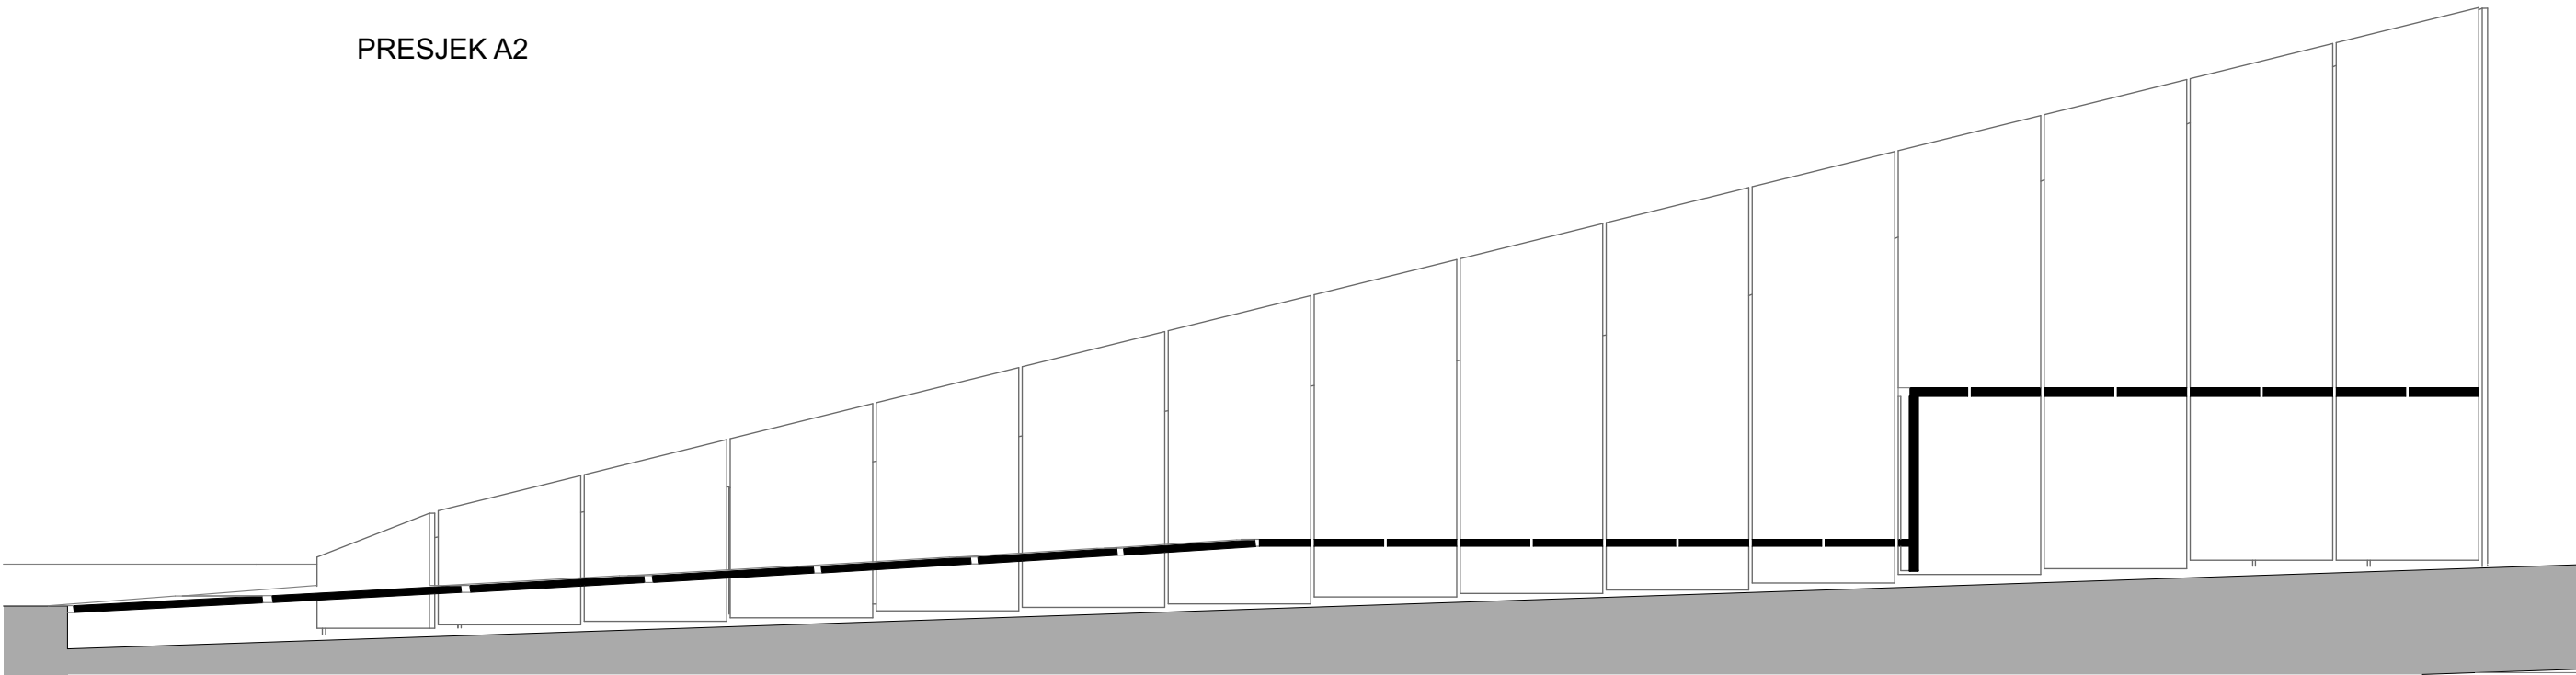


PRESJEK B

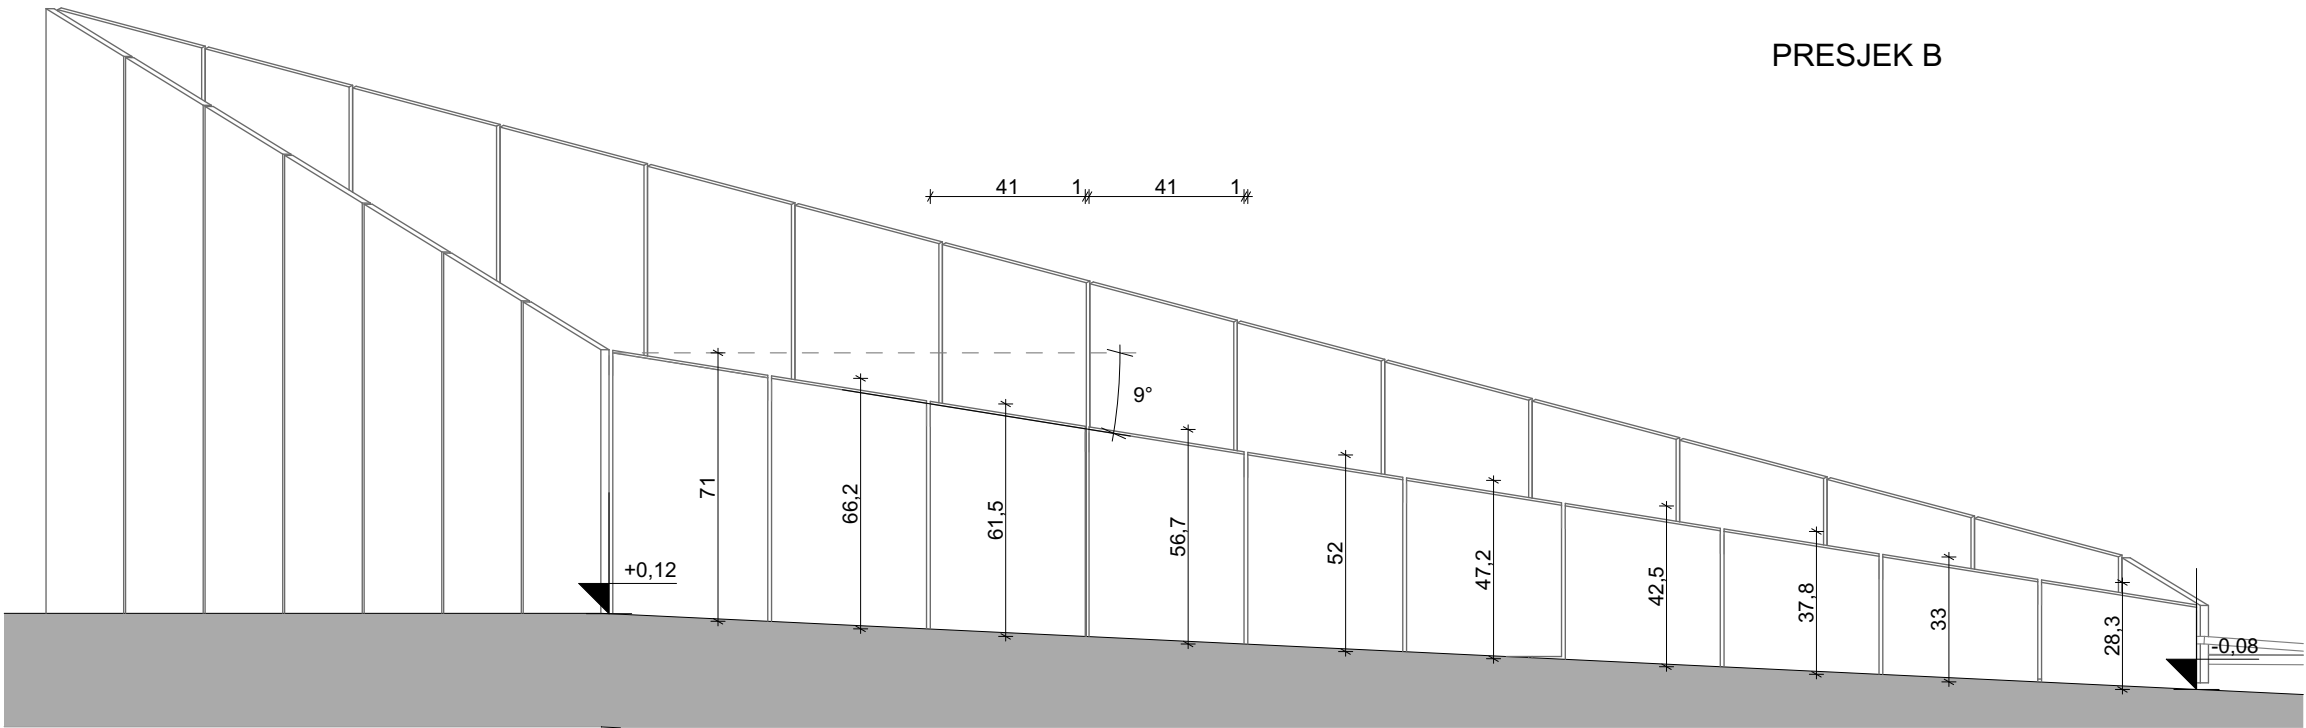


PRESJEK D

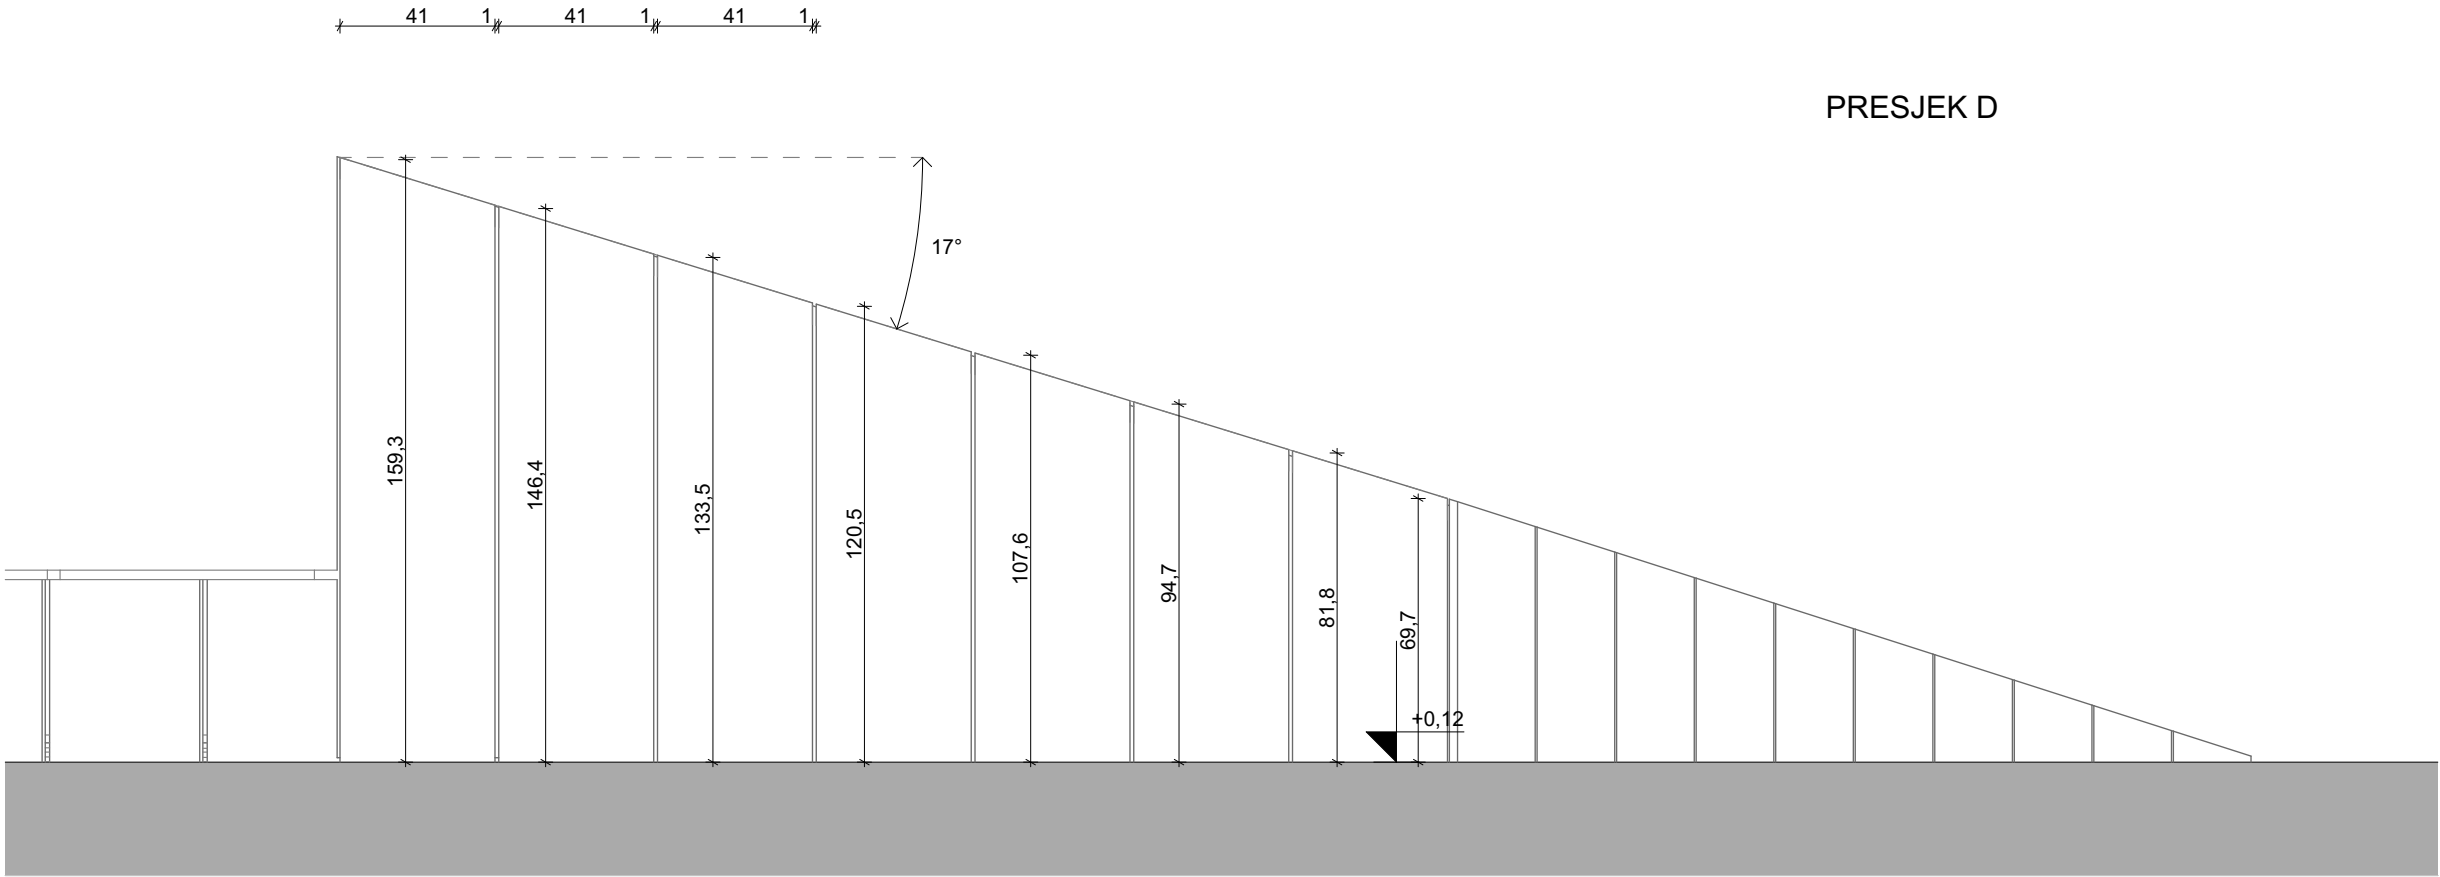

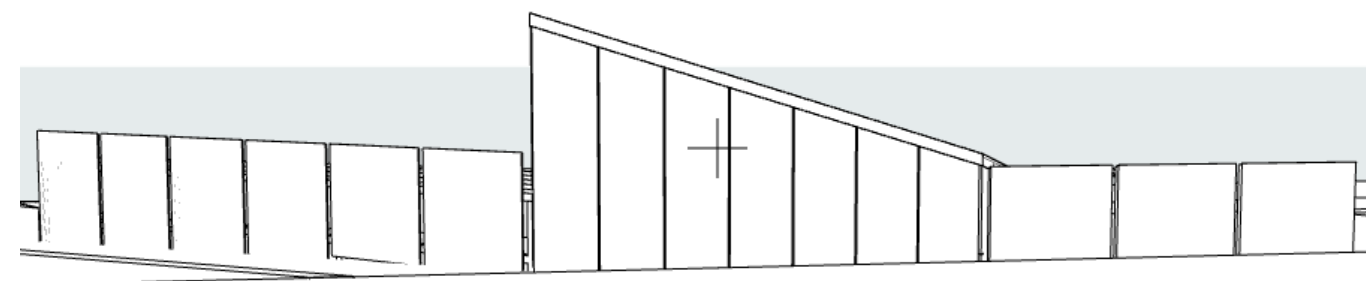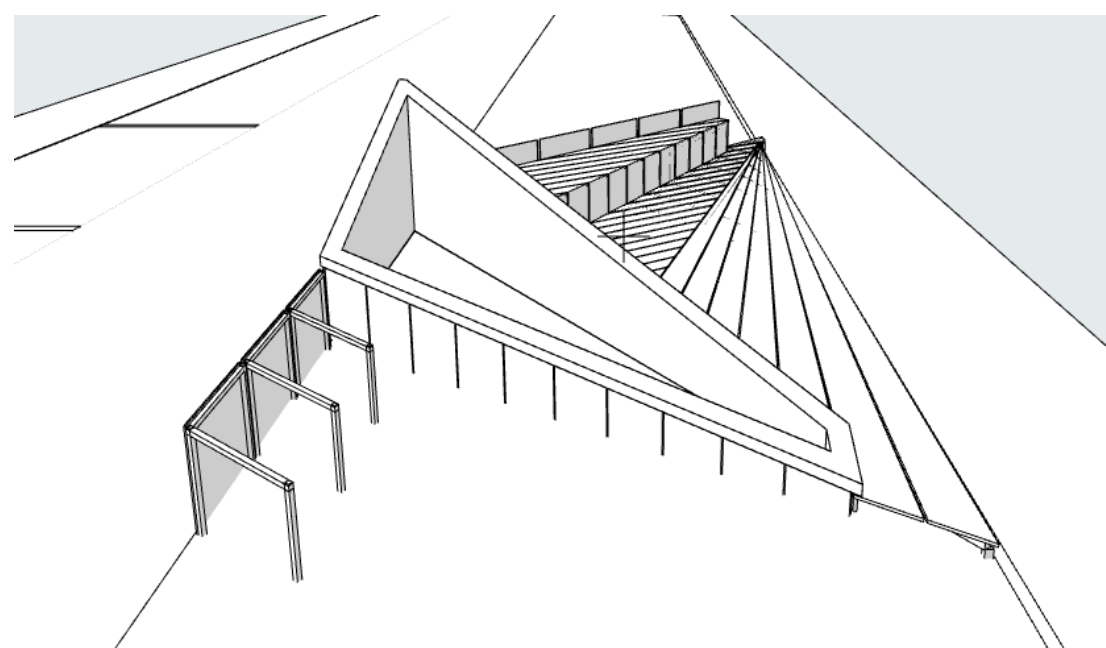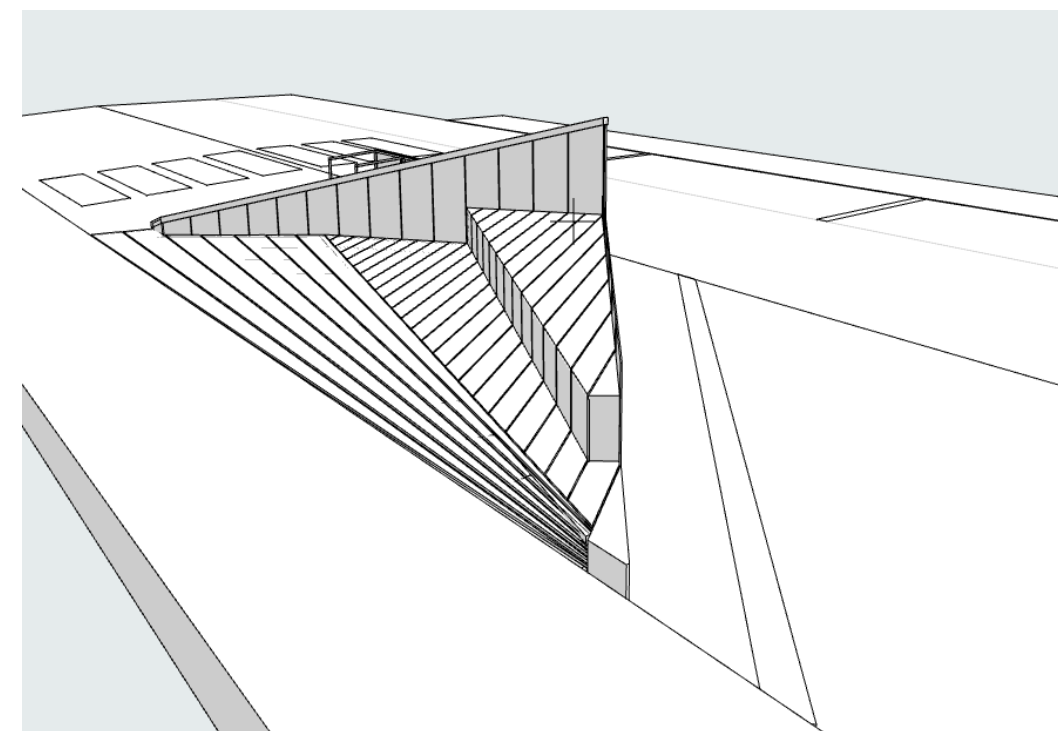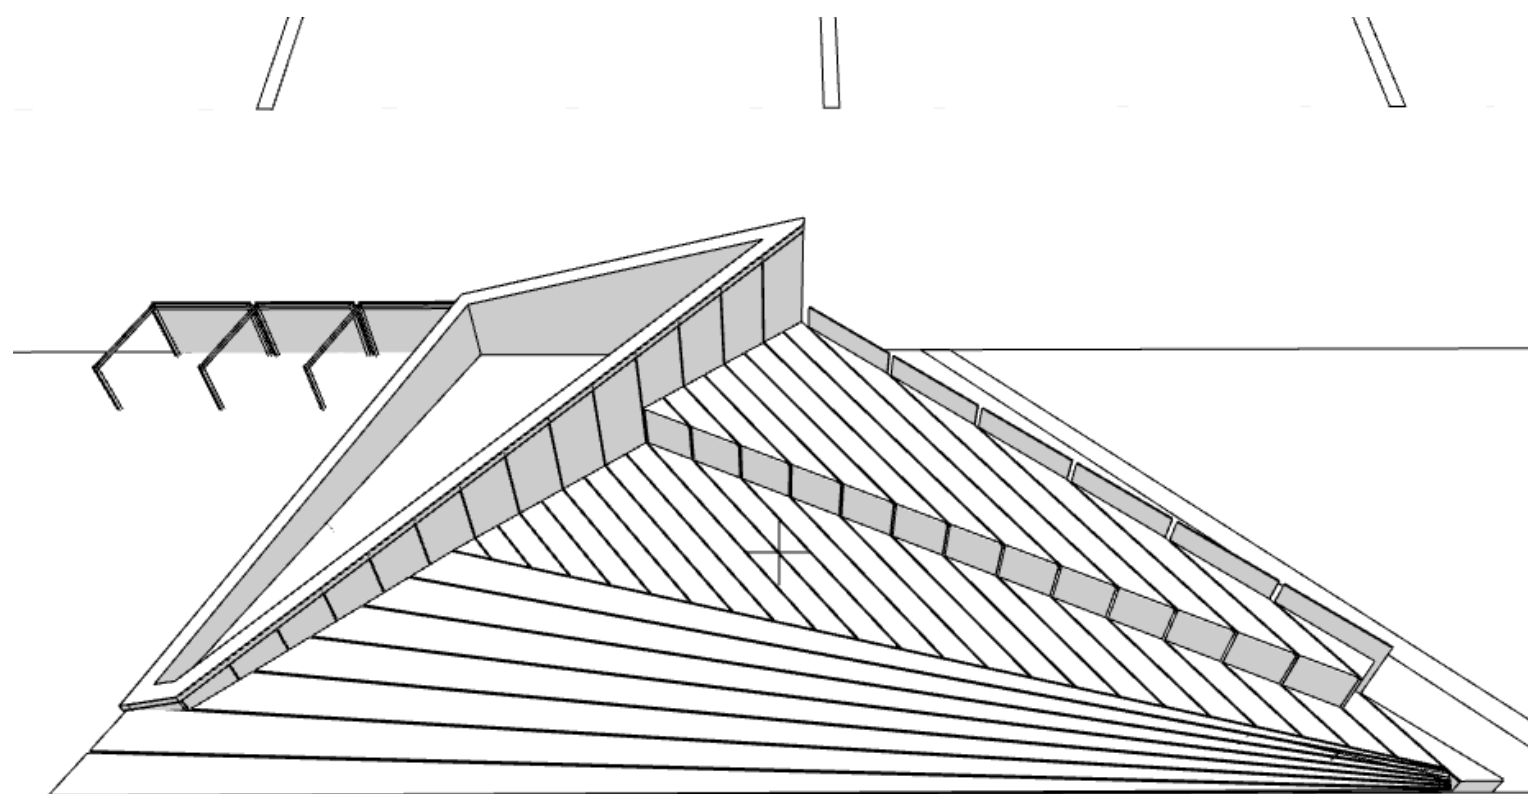


TLOCRT PODKONSTRUKCIJE  
M 1:20

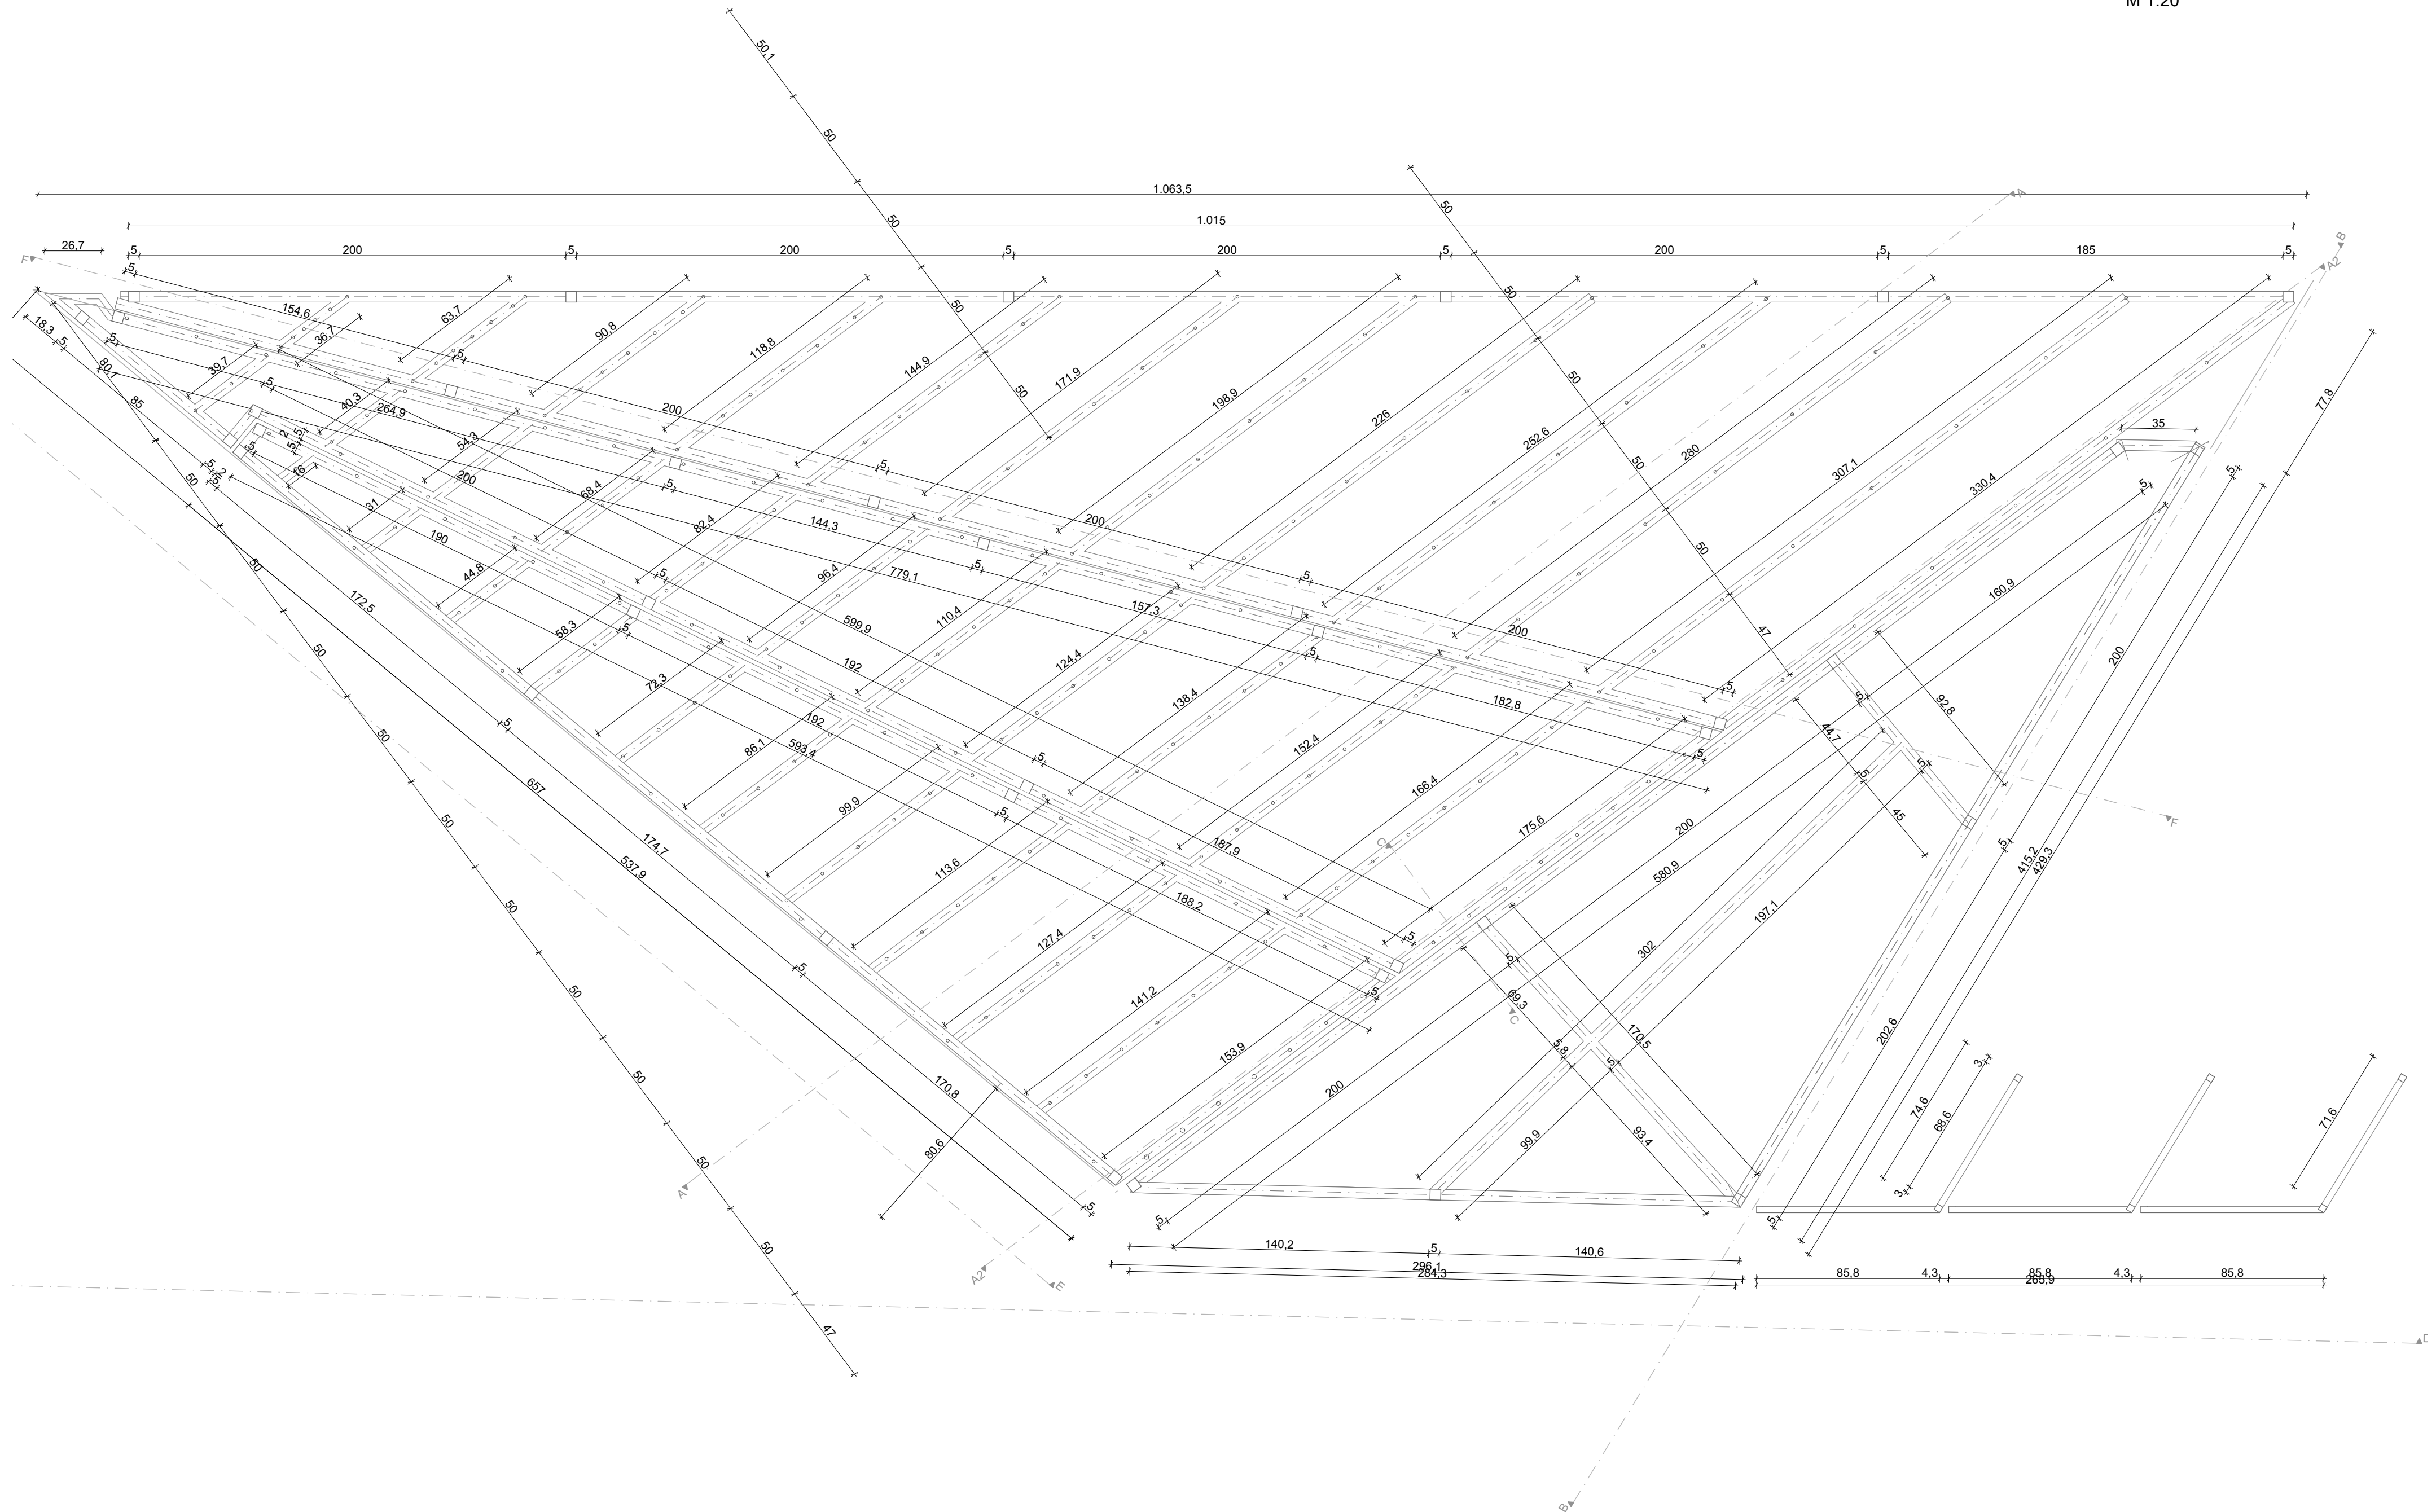


PRESJECI PODKONSTRUKCIJE  
M 1:20

PRESJEK A2

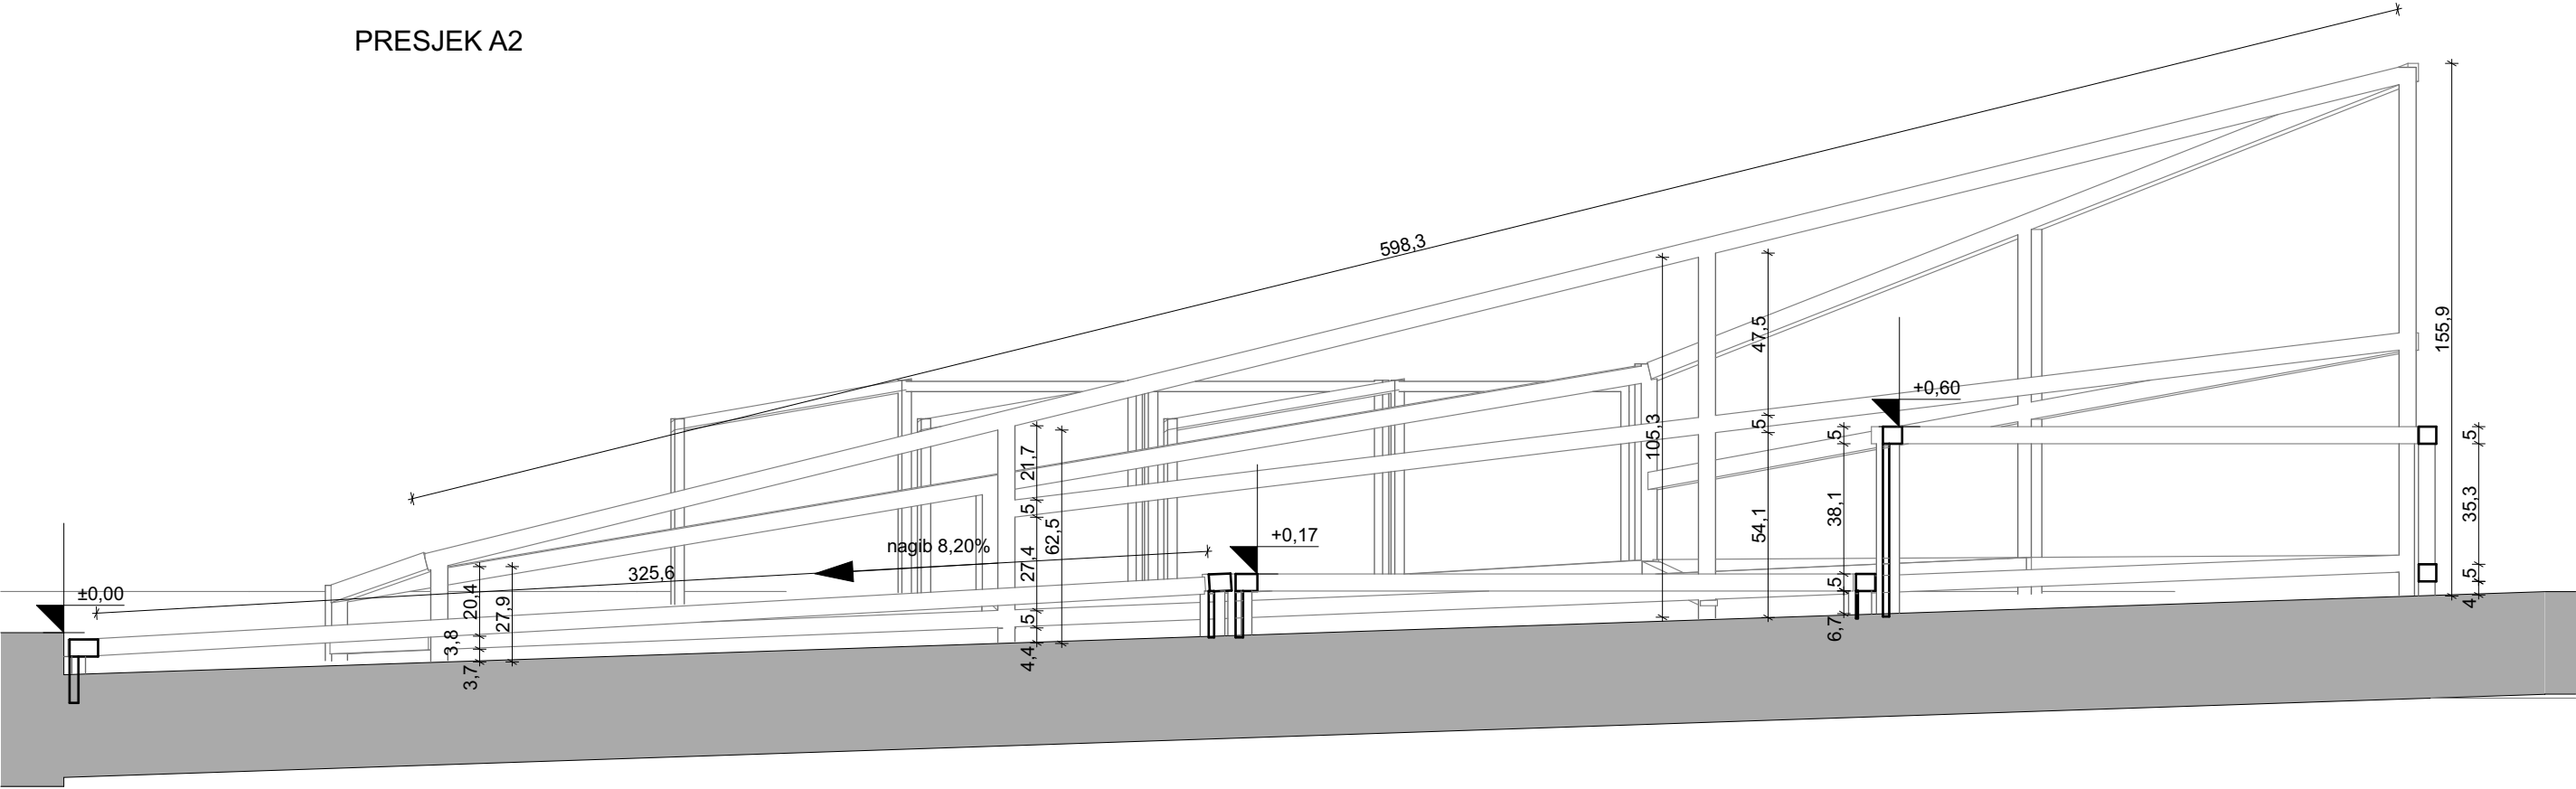


PRESJEK B


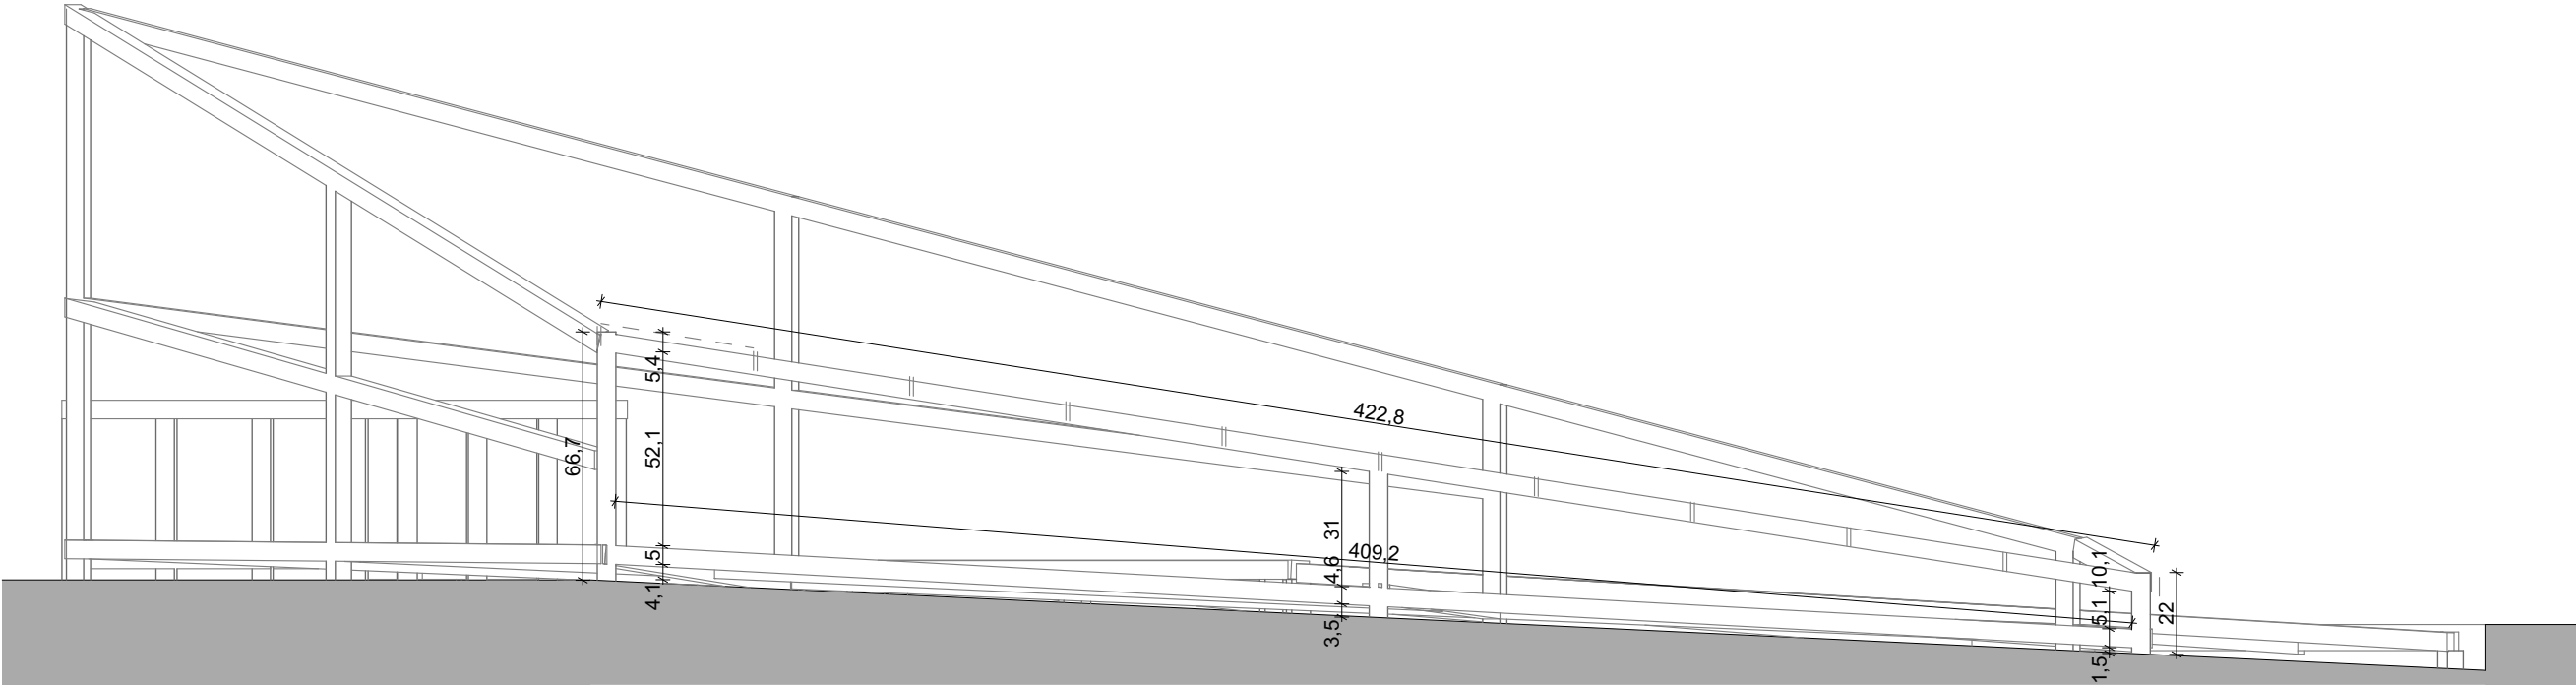


PRESJECI PODKONSTRUKCIJE  
M 1:20


PRESJEK D

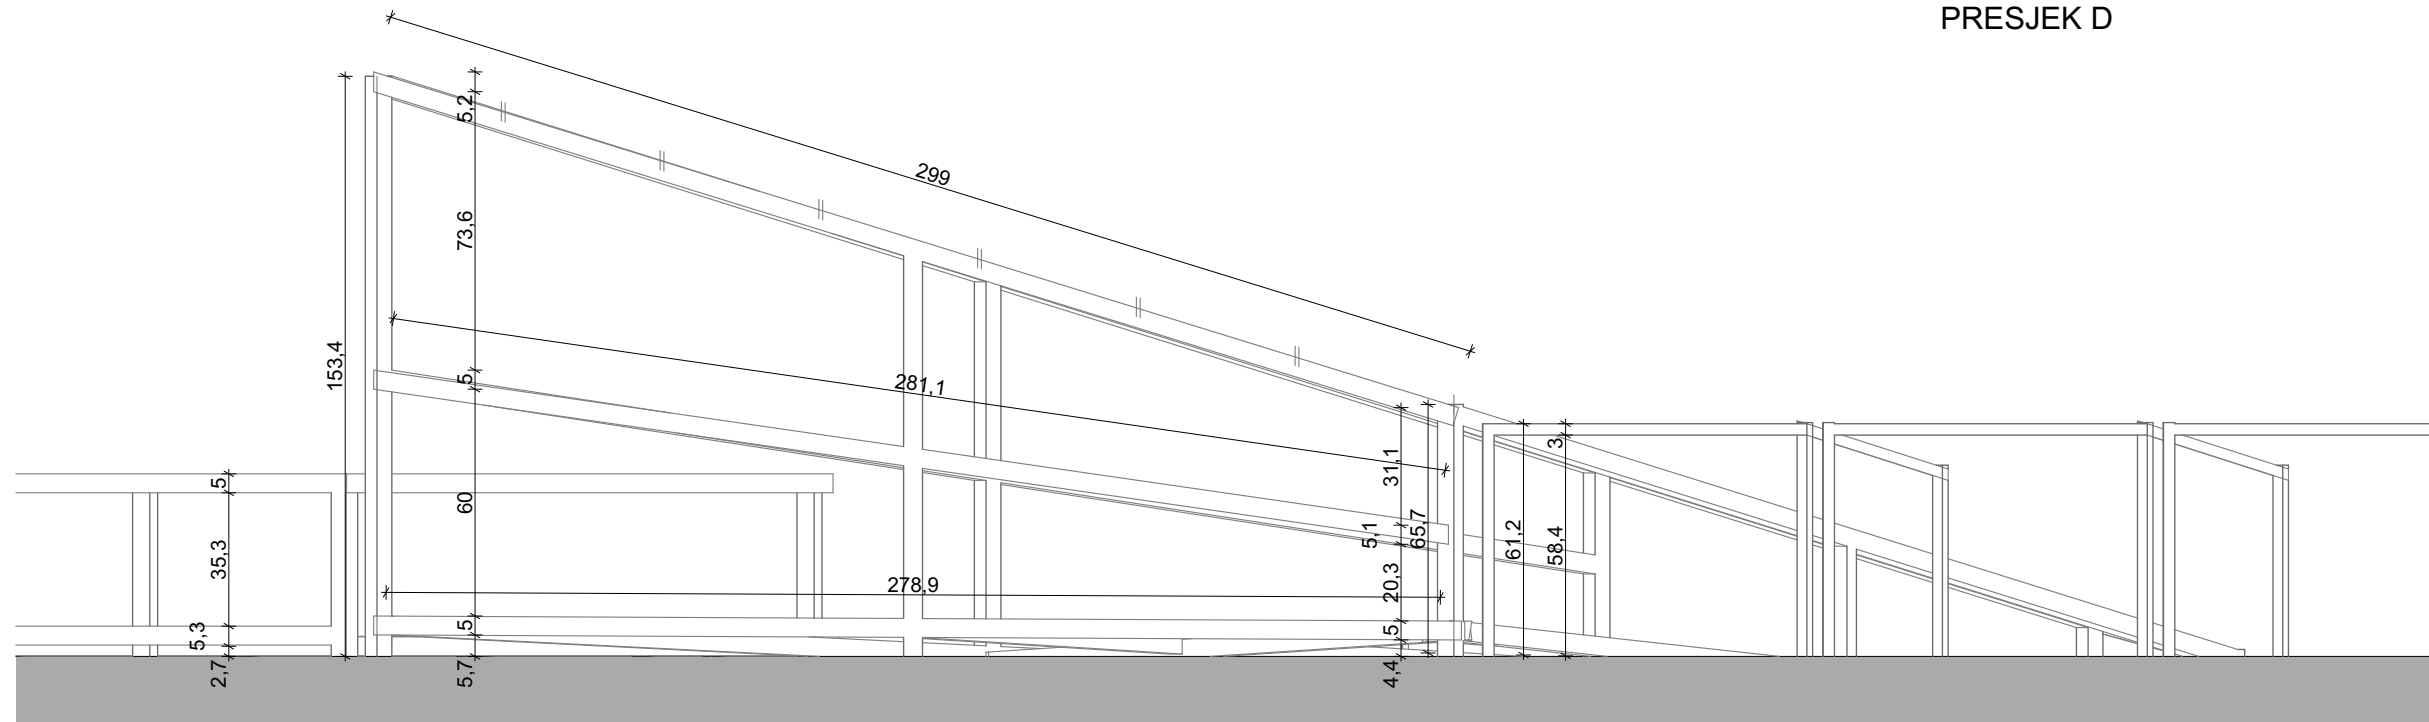

7

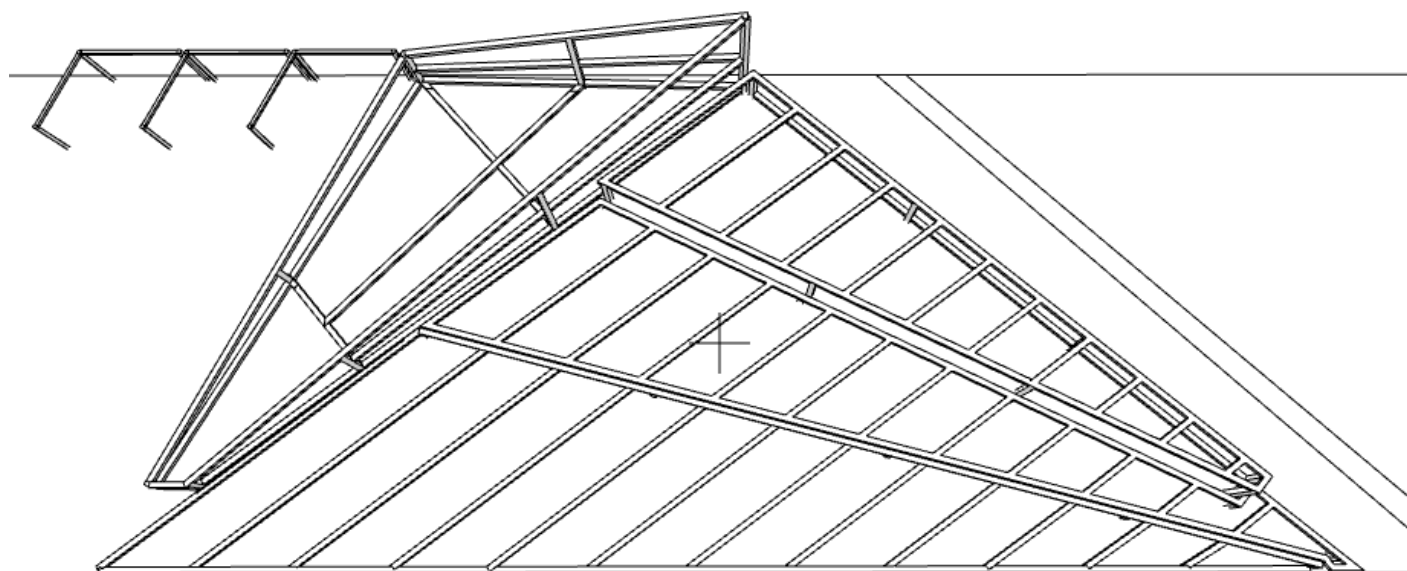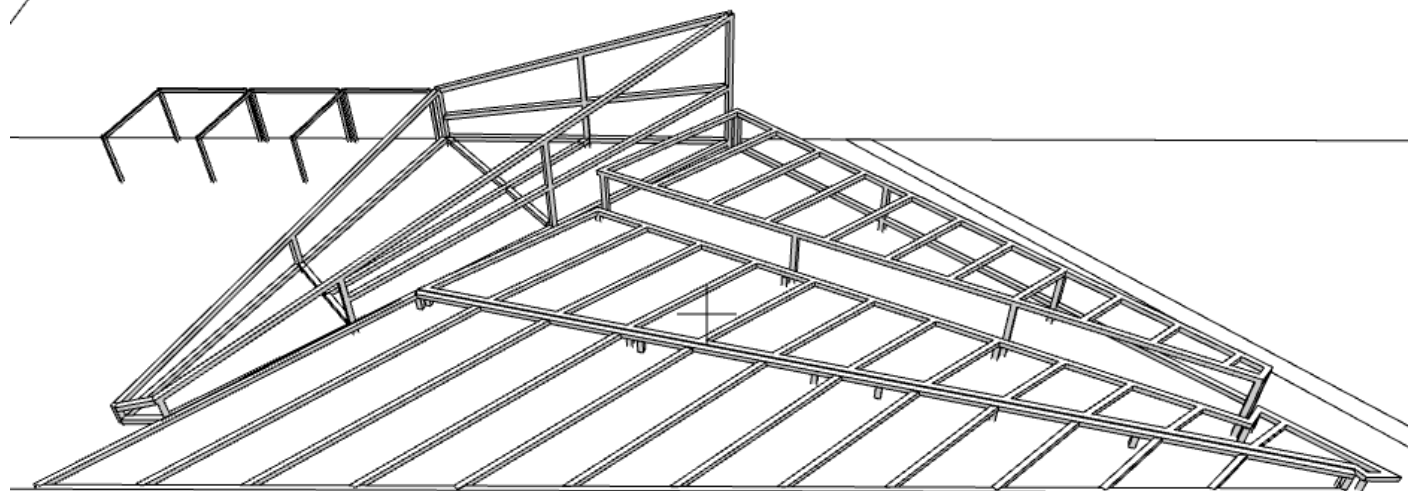

POGLED D

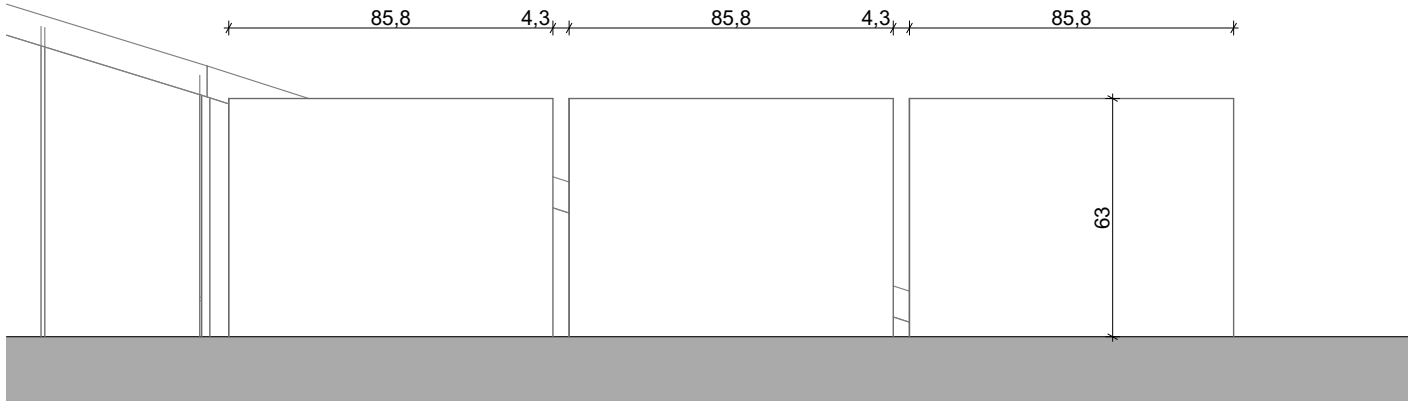

POGLED E

