


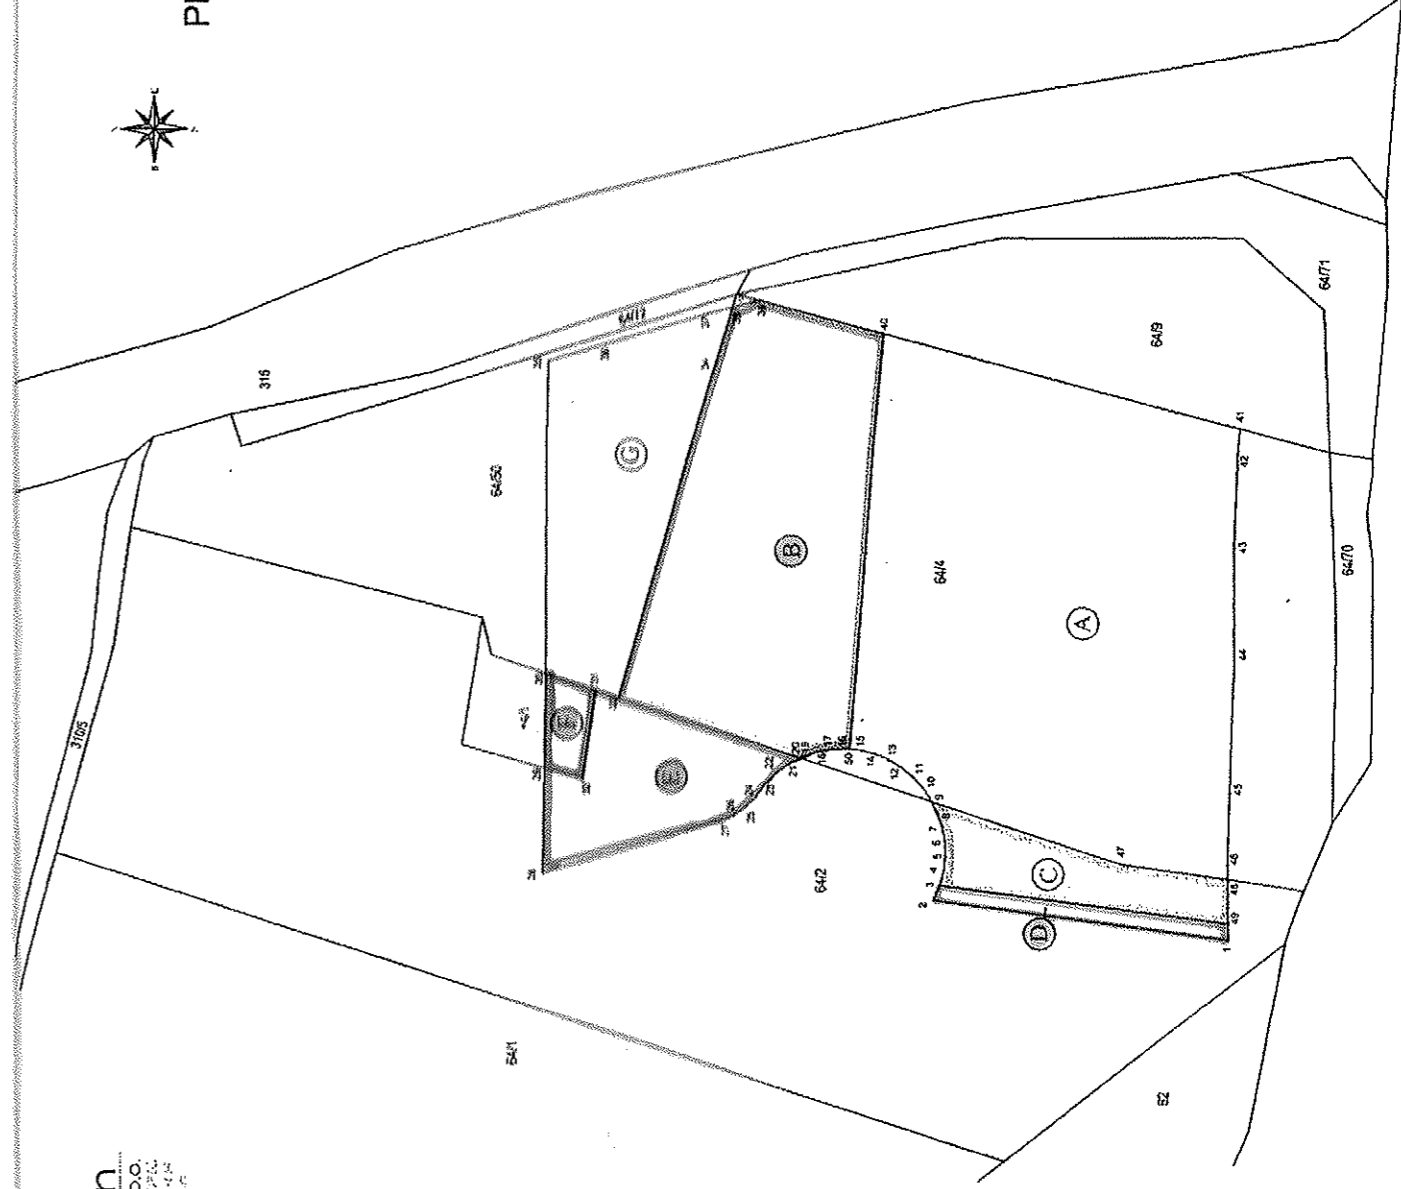

PRIJEDLOG PARCELACIJE
 MJEŠTO 1:1000
 K.O. VARVARI
 K.č. 64/4, 64/2, z.4/1 i 64/50
FACINKA

POPIS KOORDINATA HTRS

Broj	E	N
1	274075.61	5013455.26
2	274084.14	5013515.07
3	274087.73	5013513.79
4	274090.03	5013511.05
5	274093.01	5013512.49
6	274096.81	5013512.77
7	274098.88	5013512.18
8	274100.12	5013512.18
9	274100.65	5013512.18



PRIJEDLOG PARCELIRANJA

- (A)** dio k.č. 64/4 površine 6873 m² suvlasnički dio Plave Lagune d.d.
- (B)** dio k.č. 64/4 površine 3428 m²
- (C)** dio k.č. 64/2 površine 660 m² suvlasnički dio Plave Lagune d.d.
- (D)** dio k.č. 64/2 površine 194 m²
- (E)** dio k.č. 64/2 površine 1037 m²
- (F)** dio k.č. z. 4/1 površine 171 m²
- (G)** dio k.č. 64/50 površine 1818 m²

U Poreču, 22.12.2018.
 Izradio: Goran Sandalj mag.ing.geod.

