


# PRIJEDLOG PARCELACIJE

MJERILO 1:500

K.O. POREČ

K.Č. 3368/1 i 3371/18

FINIDA

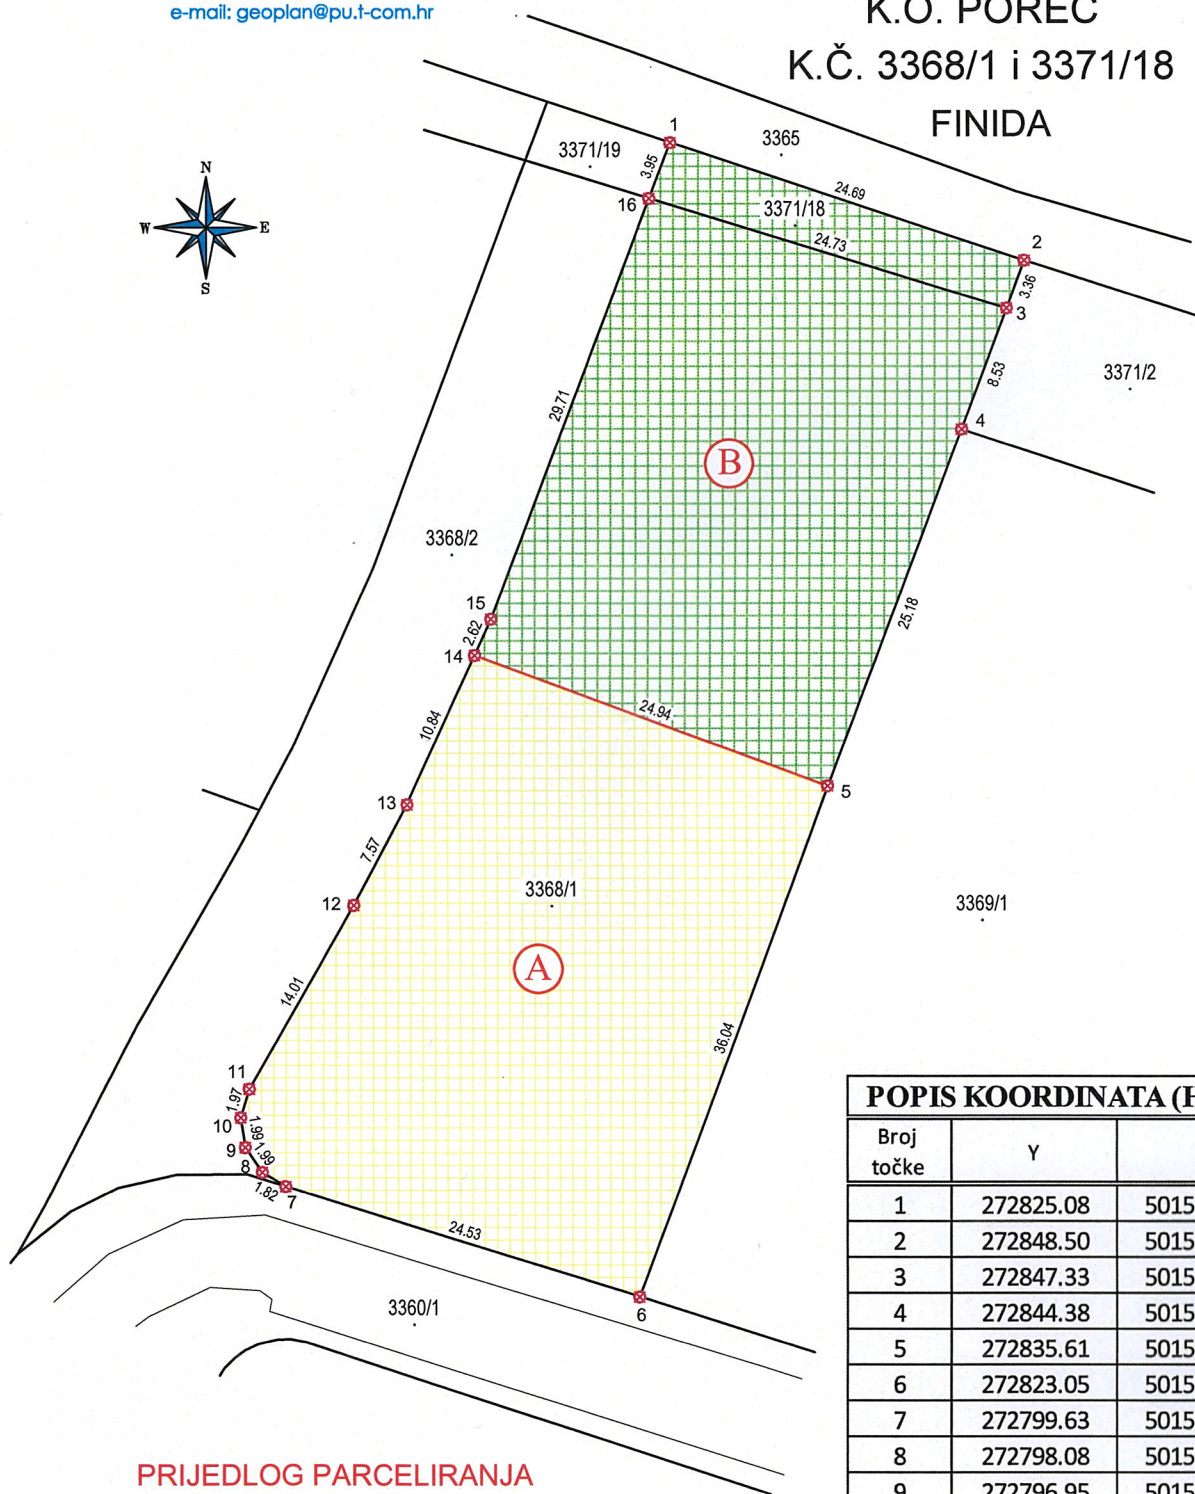

## PRIJEDLOG PARCELIRANJA



985/1802 dijela k.č. 3368/1 površine 985 m<sup>2</sup>



817/1802 dijela k.č. 3368/1 površine 817 m<sup>2</sup>  
 cijela k.č. 3371/18 površine 90 m<sup>2</sup>

ukupno 907 m<sup>2</sup>

## POPIS KOORDINATA (HTRS)

Broj točke	Y	X
1	272825.08	5015136.95
2	272848.50	5015129.15
3	272847.33	5015125.99
4	272844.38	5015117.99
5	272835.61	5015094.38
6	272823.05	5015060.60
7	272799.63	5015067.89
8	272798.08	5015068.83
9	272796.95	5015070.48
10	272796.65	5015072.45
11	272797.21	5015074.33
12	272804.19	5015086.48
13	272807.76	5015093.15
14	272812.22	5015103.03
15	272813.29	5015105.42
16	272823.70	5015133.26

U Poreču, 10.09.2019.

Izradila: Sanja Perčić Sandalj mag.ing.geod.

Sanja Perčić Sandalj  
 mag.ing.geod. et.geo.inf.

Ovlašteni inženjer geodezije

GEOPLAN d.o.o.  
 Poreč



Geo 986