


PRIJEDLOG PARCELACIJE

MJERILO 1:1000

K.O. POREČ, K.Č. 4192/4

SERVISNA ZONA POREČ

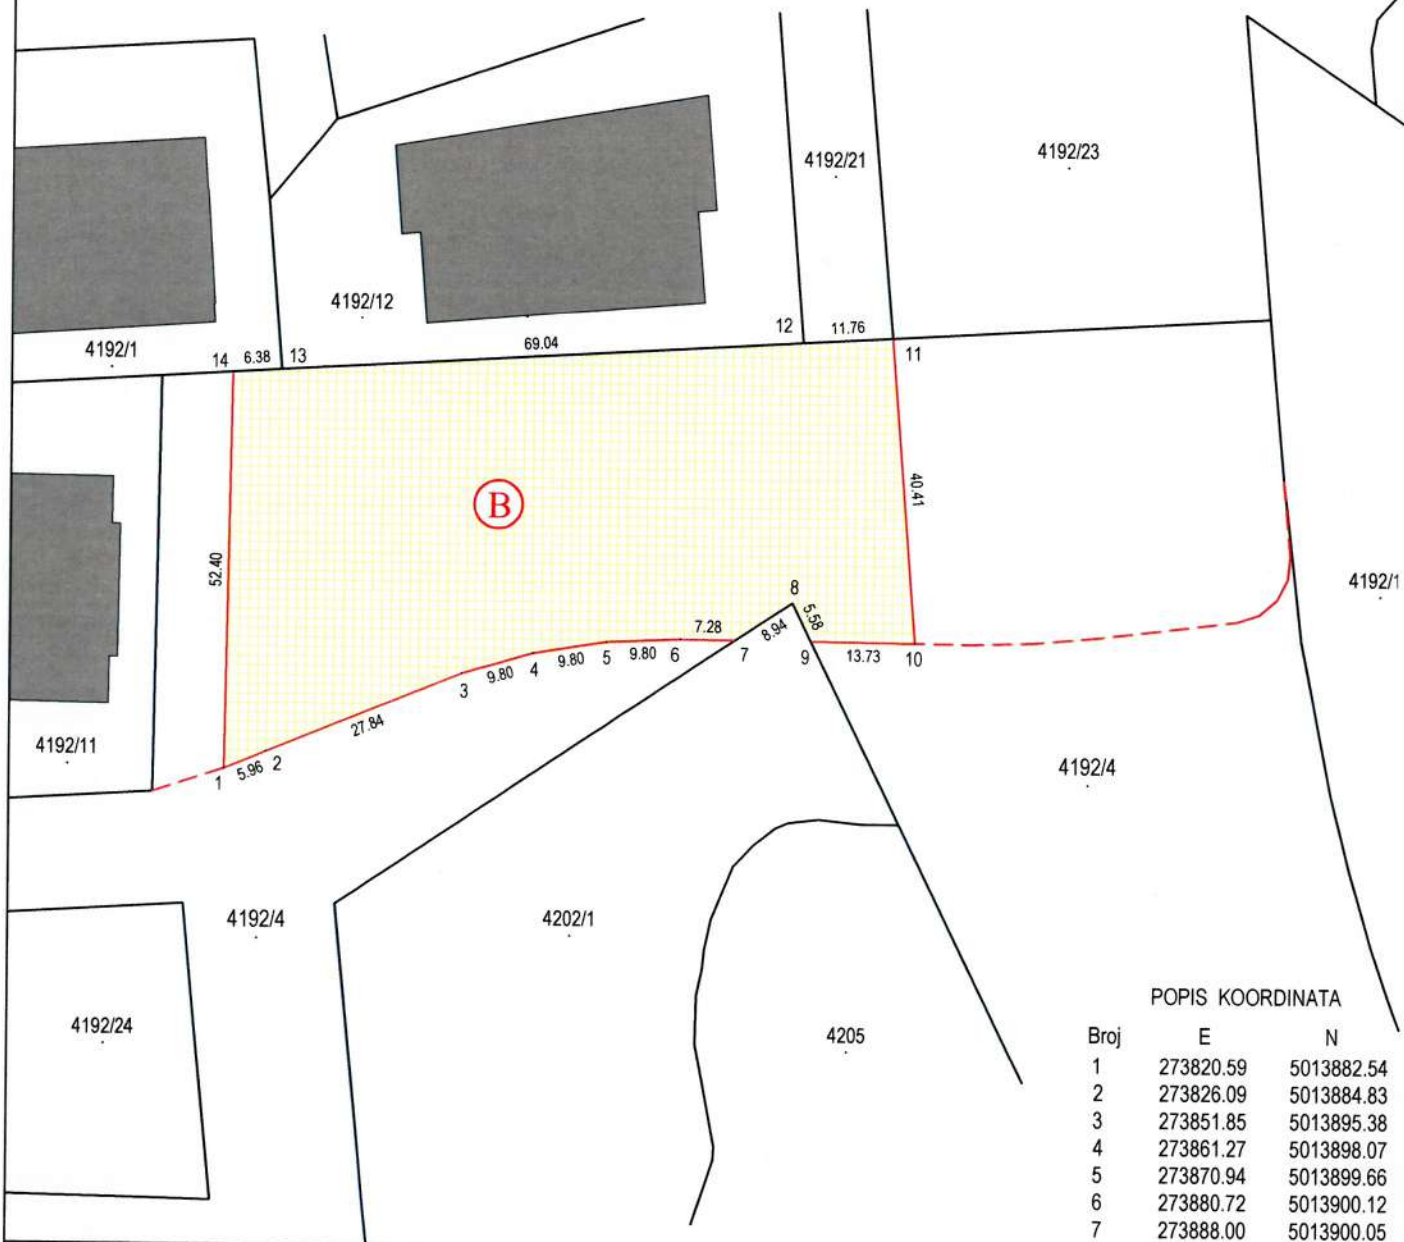

POPIS KOORDINATA

| Broj | E | N |
|------|-----------|------------|
| 1 | 273820.59 | 5013882.54 |
| 2 | 273826.09 | 5013884.83 |
| 3 | 273851.85 | 5013895.38 |
| 4 | 273861.27 | 5013898.07 |
| 5 | 273870.94 | 5013899.66 |
| 6 | 273880.72 | 5013900.12 |
| 7 | 273888.00 | 5013900.05 |
| 8 | 273895.47 | 5013904.96 |
| 9 | 273897.92 | 5013899.95 |
| 10 | 273911.65 | 5013899.81 |
| 11 | 273908.38 | 5013940.09 |
| 12 | 273896.64 | 5013939.40 |
| 13 | 273827.72 | 5013935.34 |
| 14 | 273821.35 | 5013934.94 |

PRIJEDLOG PARCELIRANJA



3702/13791 dijela k.č. 4192/4 površine 3702 m²

U Poreču, 17.06.2022.

Izradila:

Sanja Perčić Sandalj mag.ing.geod.

Sanja Perčić Sandalj
mag.ing.geod. et. geod. inž.
Ovlašteni inženjer geodezije
GEOPLAN d.o.o.
Poreč



Geo 986