


PRIJEDLOG PARCELACIJE

MJERILO 1:1000

K.O. POREČ, K.Č. 4192/4

SERVISNA ZONA POREČ

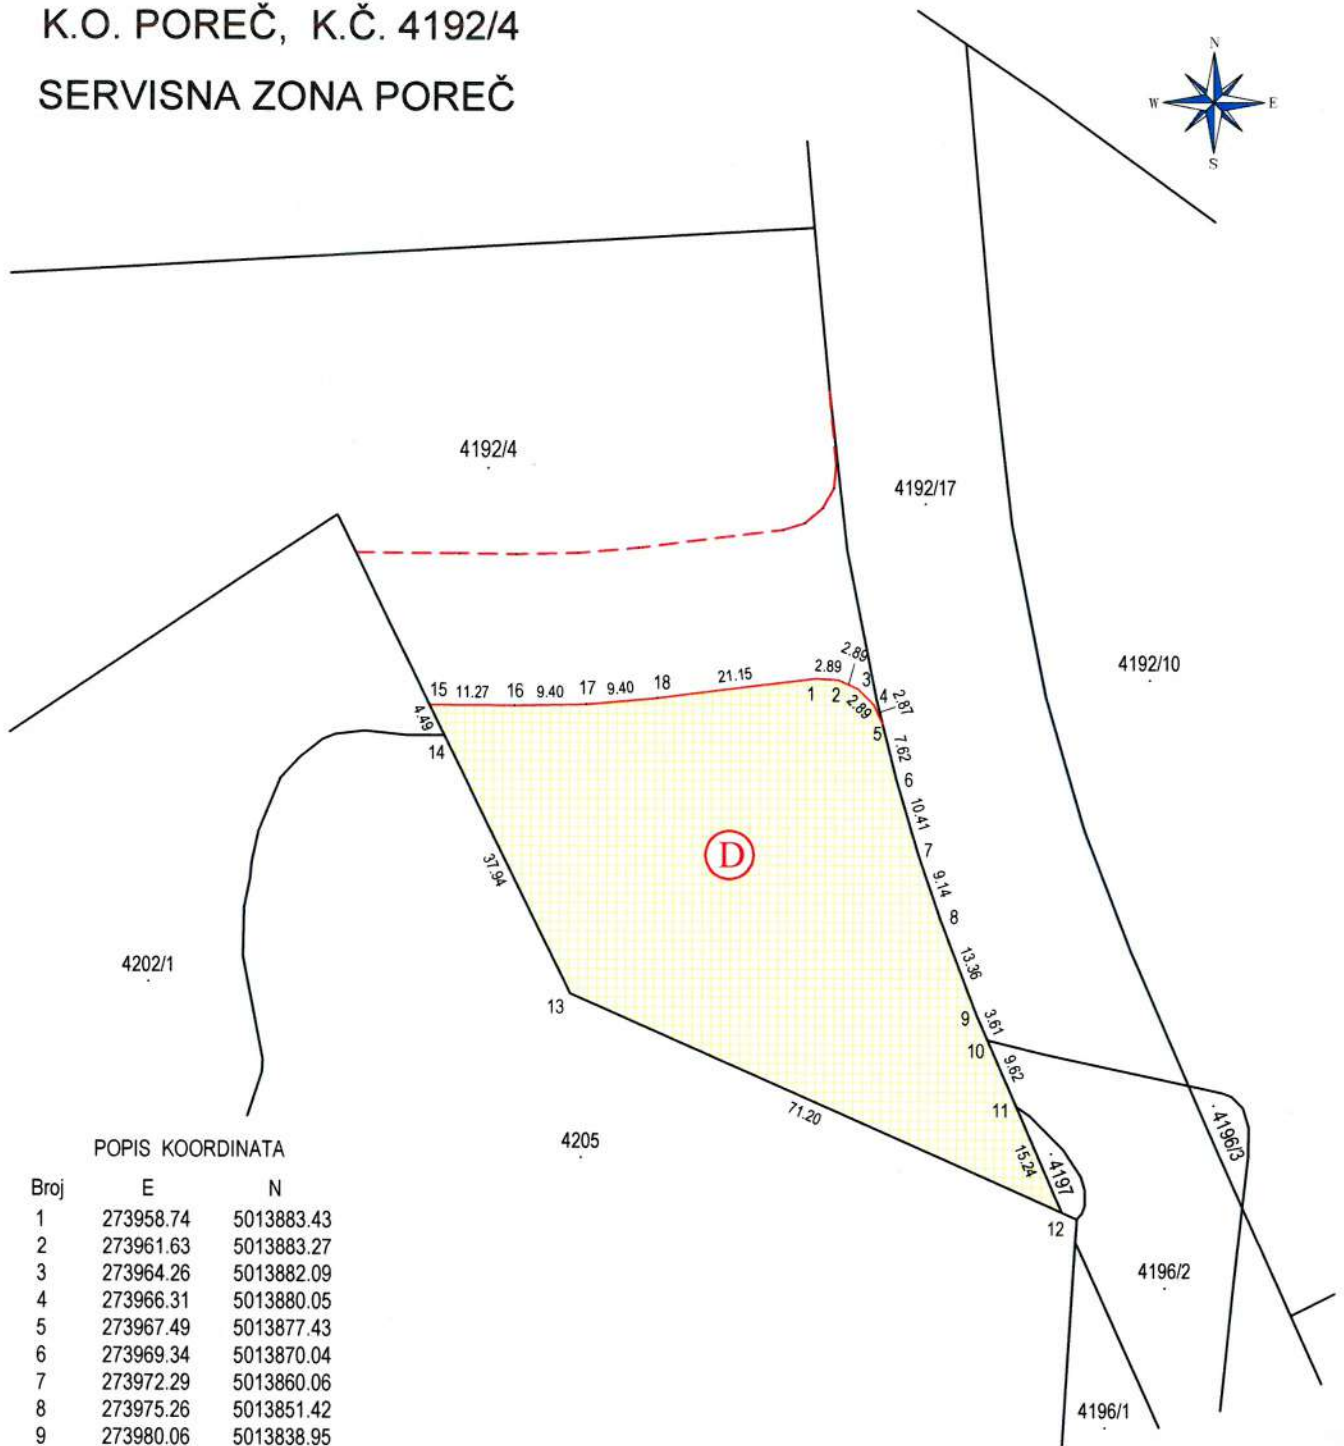

POPIS KOORDINATA

Broj	E	N
1	273958.74	5013883.43
2	273961.63	5013883.27
3	273964.26	5013882.09
4	273966.31	5013880.05
5	273967.49	5013877.43
6	273969.34	5013870.04
7	273972.29	5013860.06
8	273975.26	5013851.42
9	273980.06	5013838.95
10	273981.50	5013835.64
11	273985.34	5013826.82
12	273991.43	5013812.85
13	273926.35	5013841.73
14	273909.70	5013875.82
15	273907.73	5013879.85
16	273919.00	5013879.74
17	273928.40	5013879.96
18	273937.75	5013880.81

PRIJEDLOG PARCELIRANJA



2940/13791 dijela k.č. 4192/4 površine 2940 m²

U Poreču, 17.06.2022.

Izradila:

Sanja Perčić Sandalj mag.ing.geod.

Sanja Perčić Sandalj
mag.ing.geod. ob.geod.inf.
Ovlašteni inženjer geodezije
GEOPLAN d.o.o.
Poreč



Geo 986