

# PRIJEDLOG PARCELACIJE


MJERILO 1:500

K.O. 323748 POREČ

K.Č. 3145 i 3146/1

GULIĆI

**Geoplan**  
GEODETSKI POSLOVI D.O.O.  
Partizanska ulica 4/1, 52440 POREČ  
Tel: 052/451-449 Fax: 052/451-634  
e-mail: geoplan@pu.htnet.hr

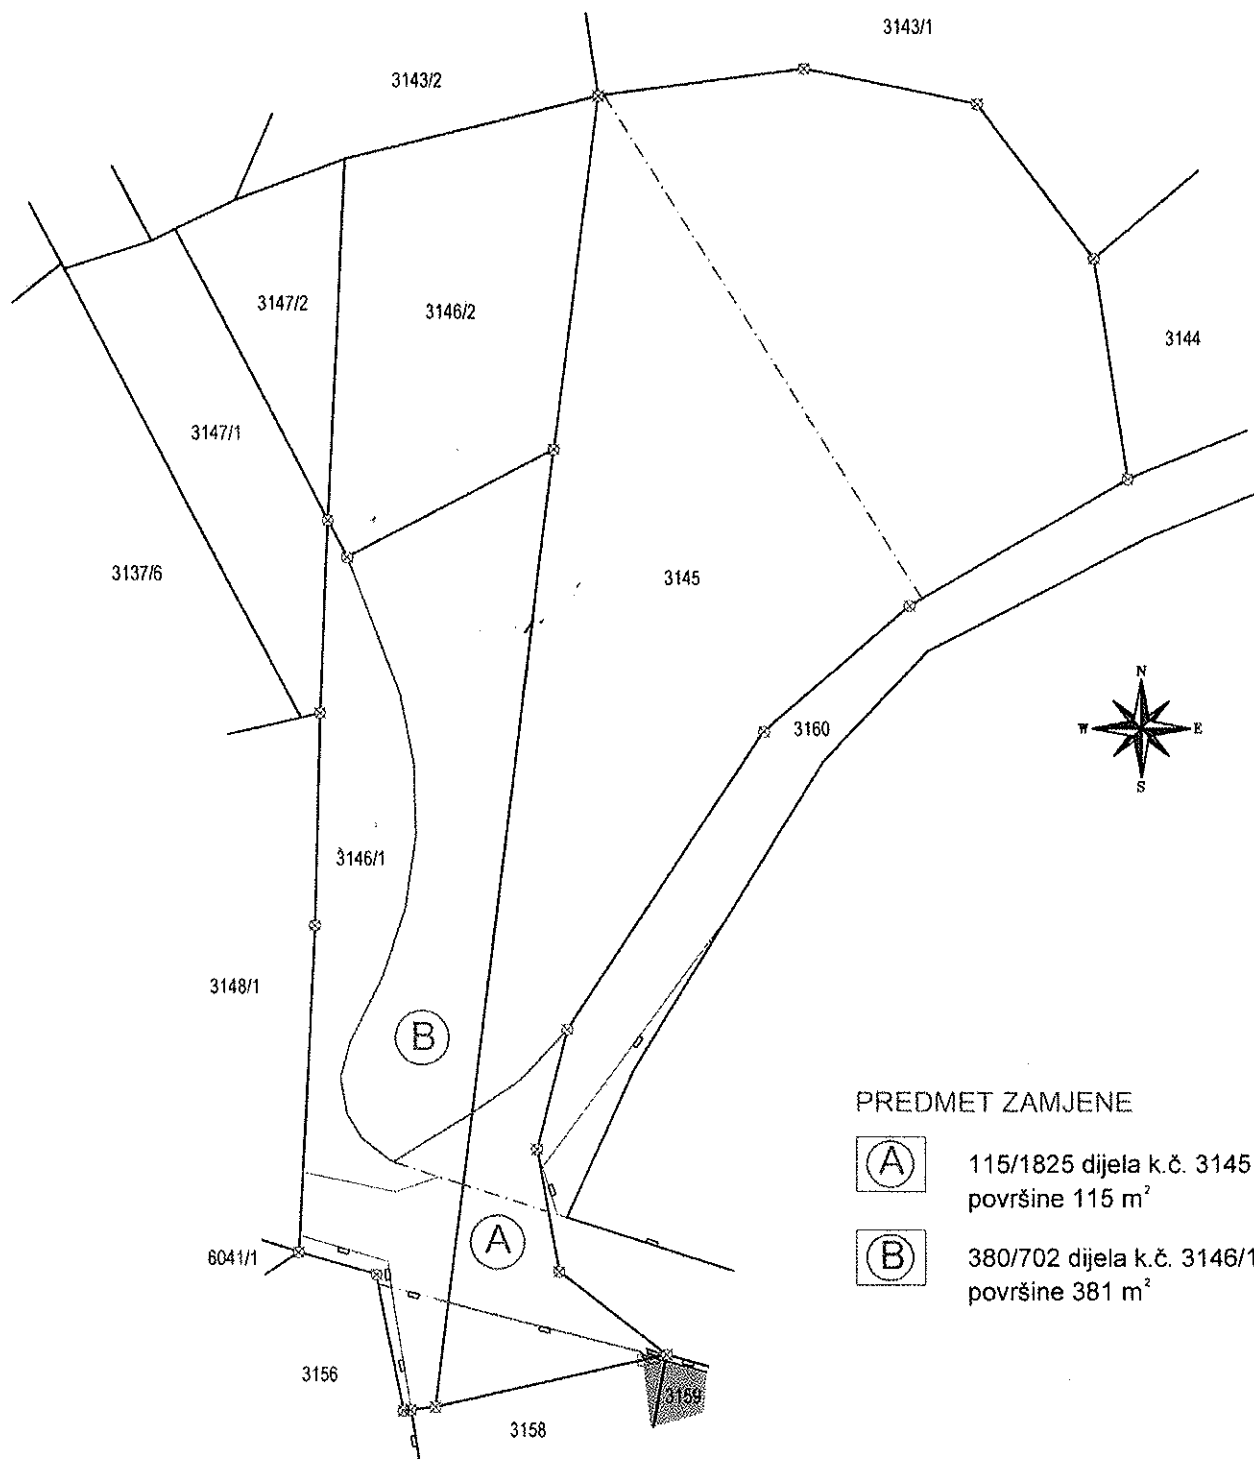

## PREDMET ZAMJENE



115/1825 dijela k.č. 3145  
površine 115 m<sup>2</sup>



380/702 dijela k.č. 3146/1  
površine 381 m<sup>2</sup>

U Poreču, 03.05.2017.

Izradila: Ana Olić, mag.ing.geod.et geoinf.

Goran Sandalj  
mag.ing.geod. et geoinf.  
Ovlašten inženjer geodezije  
GEOPLAN d.o.o.  
Poreč

