


PRIJEDLOG PARCELACIJE

MJERILO 1:500

K.O. VARVARI K.Č. 129/1

VARVARI

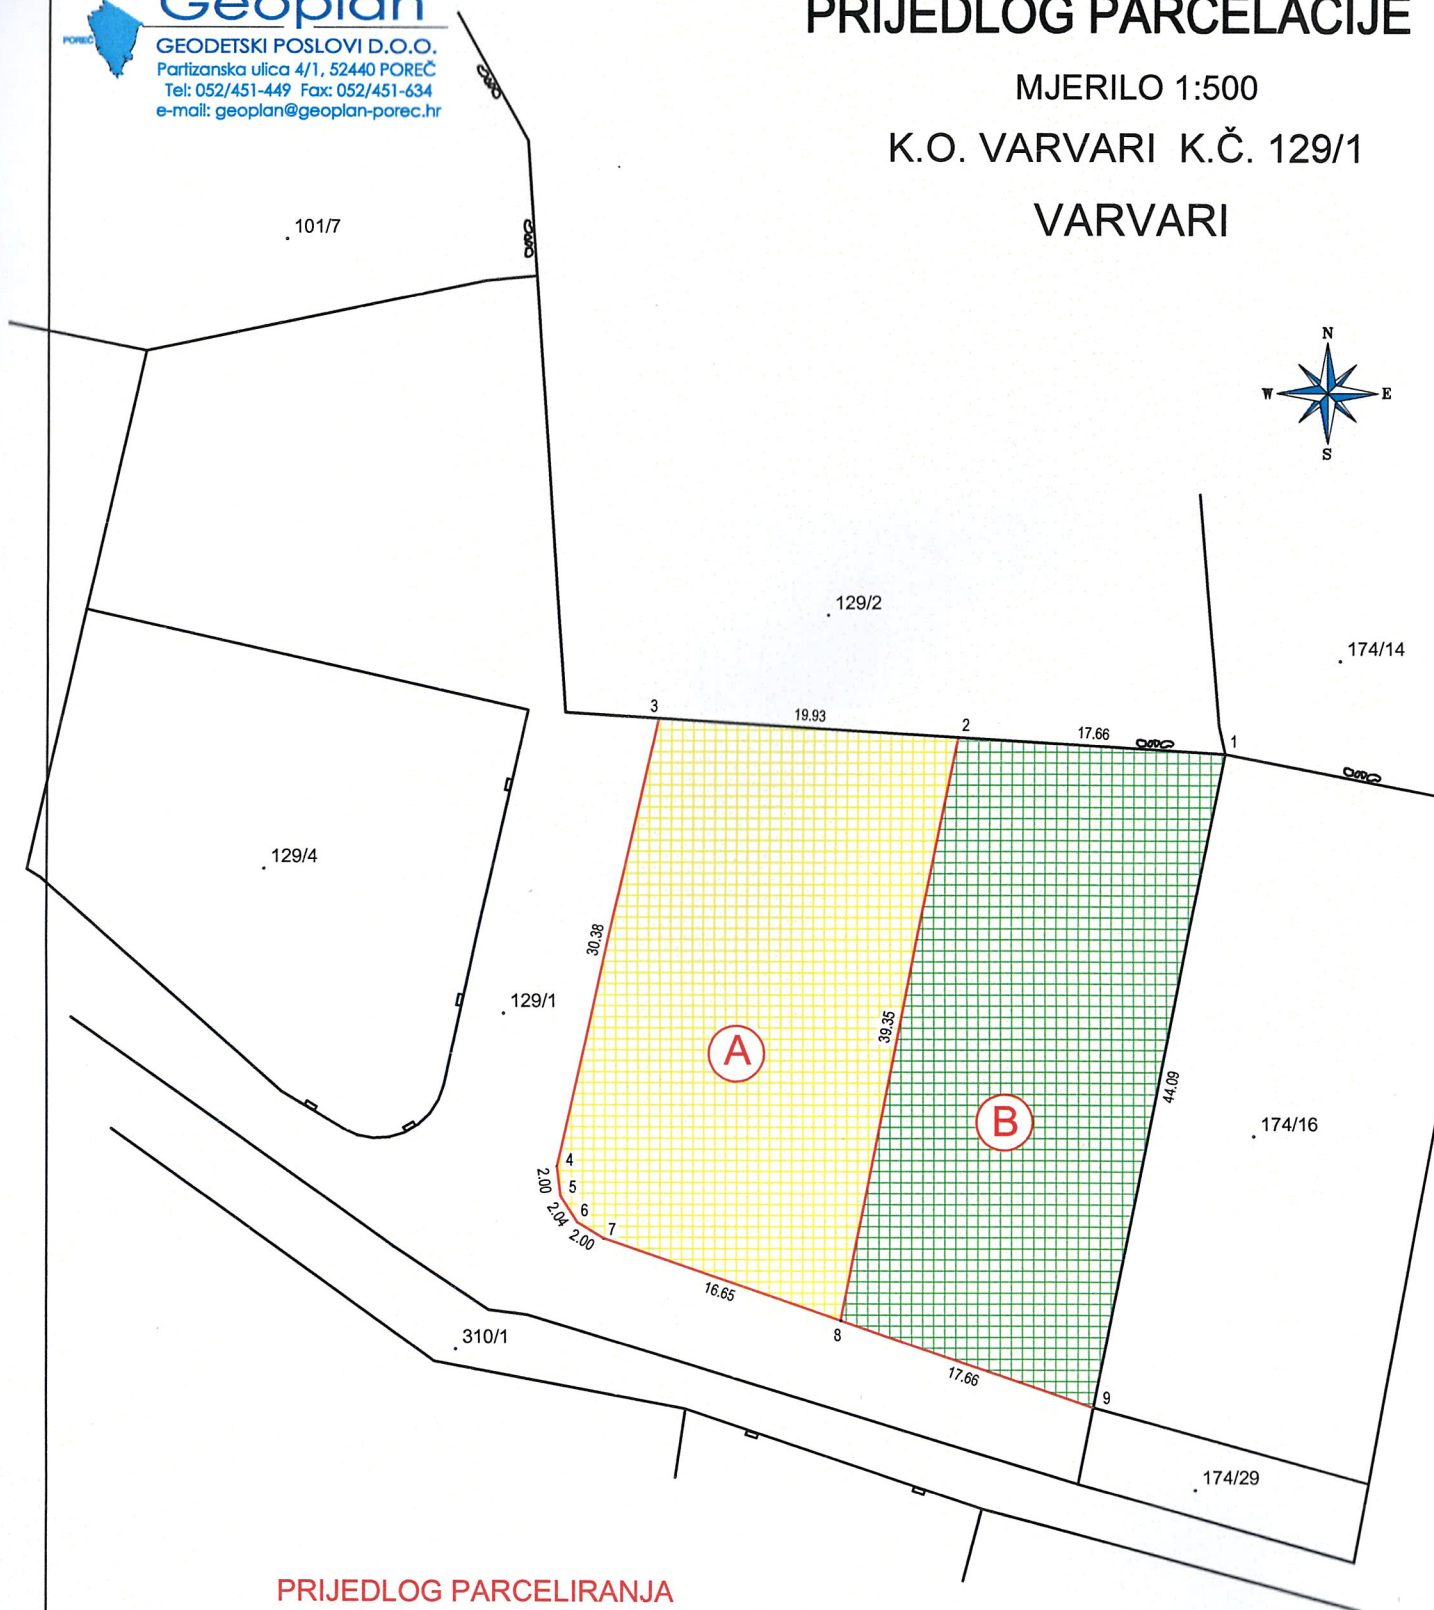

PRIJEDLOG PARCELIRANJA



DIO K.Č. 129/1 površine 733 m²



DIO K.Č. 129/1 površine 730 m²

POPIS KOORDINATA

Broj	E	N
1	274625.29	5013531.97
2	274607.66	5013533.06
3	274587.76	5013534.29
4	274581.11	5013504.65
5	274581.36	5013502.66
6	274582.47	5013500.94
7	274584.17	5013499.89
8	274599.91	5013494.48
9	274616.61	5013488.75

U Poreču, 28.08.2019.


Izradila:

Sanja Perčić Sandalj mag.ing.geod.

Sanja Perčić Sandalj
 mag.ing.geod. et geod.inf.

Ovlašten inženjer geodezije

GEOPLAN D.O.O.
 Poreč

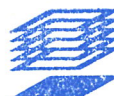

Geo 986