
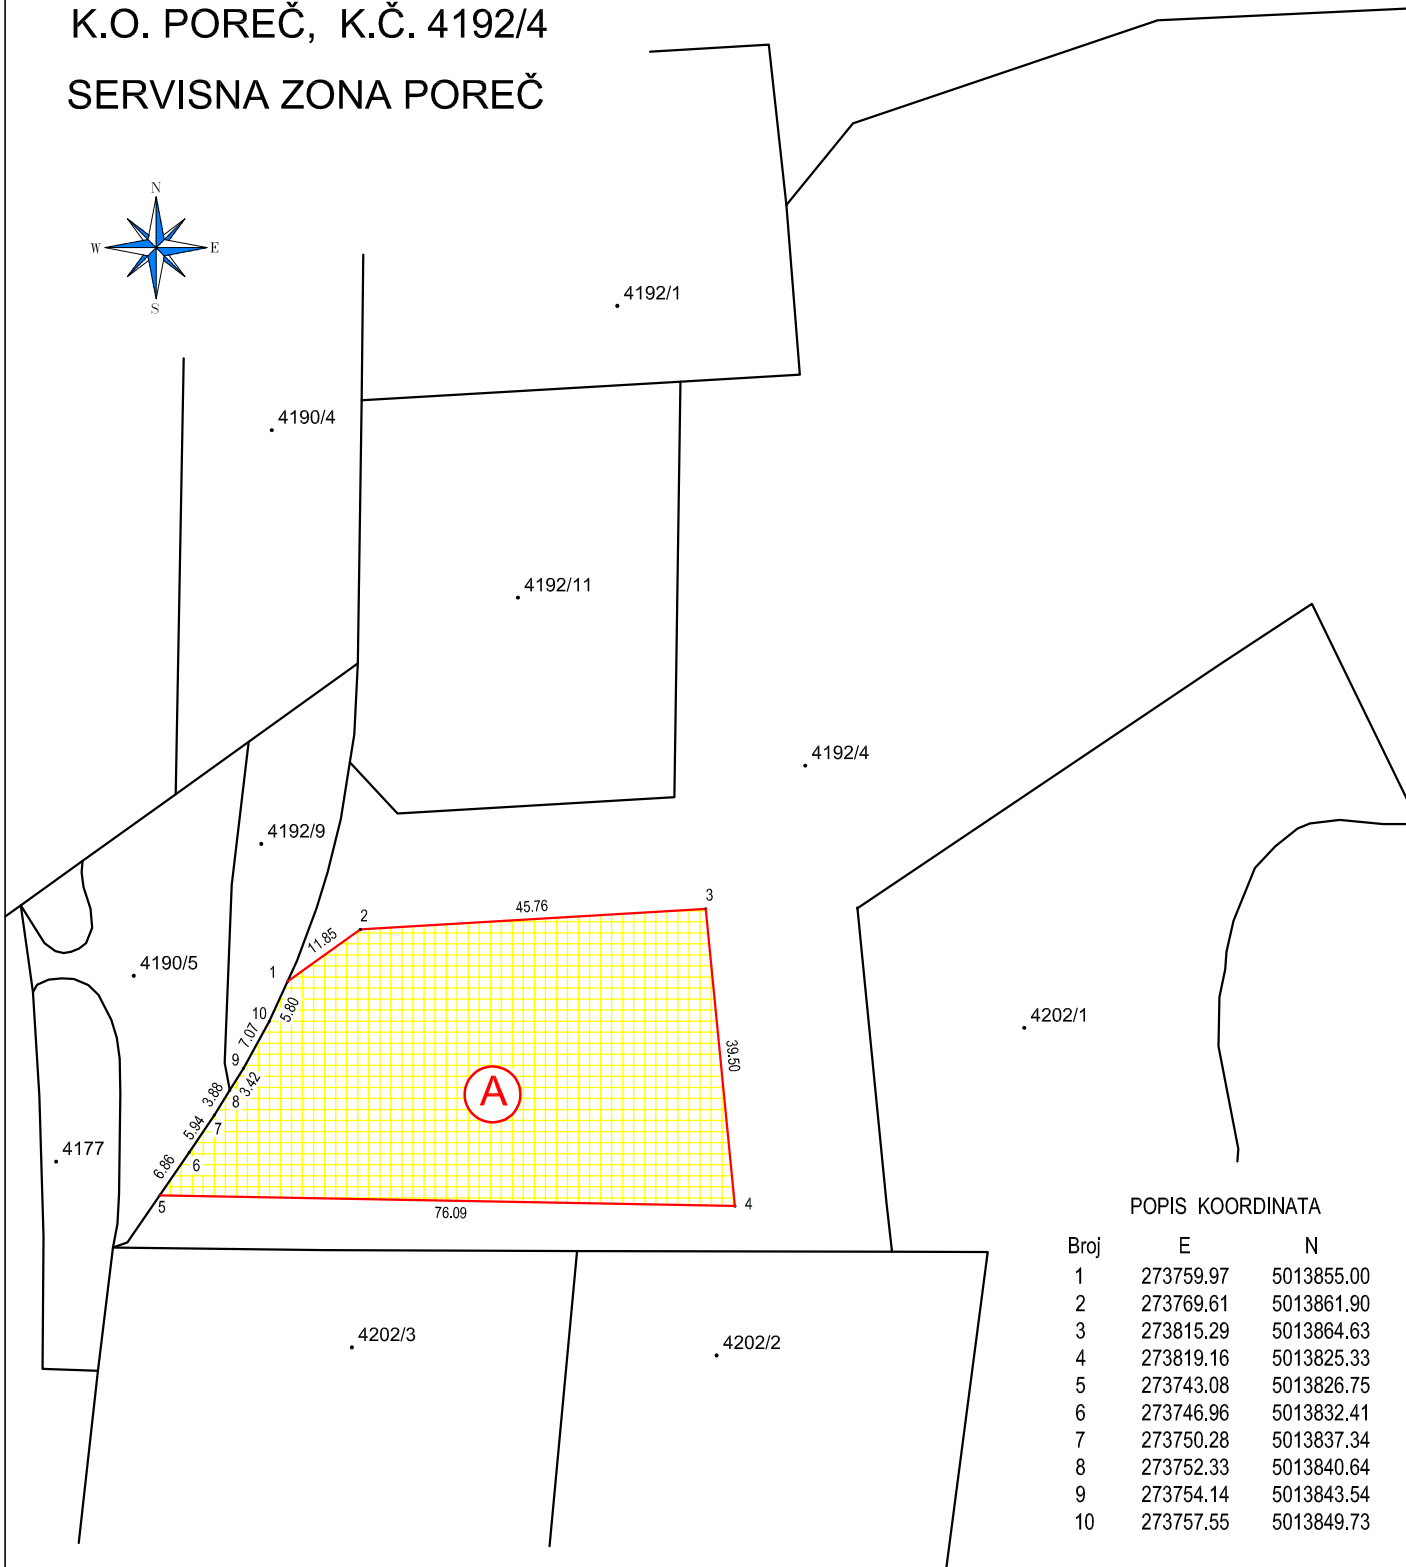


# PRIJEDLOG PARCELACIJE

MJERILO 1:1000

K.O. POREČ, K.Č. 4192/4

SERVISNA ZONA POREČ

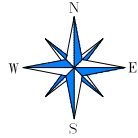

## POPIS KOORDINATA

Broj	E	N
1	273759.97	5013855.00
2	273769.61	5013861.90
3	273815.29	5013864.63
4	273819.16	5013825.33
5	273743.08	5013826.75
6	273746.96	5013832.41
7	273750.28	5013837.34
8	273752.33	5013840.64
9	273754.14	5013843.54
10	273757.55	5013849.73

## PRIJEDLOG PARCELIRANJA



2568/23723 dijela k.č. 4192/4 površine 2319 m<sup>2</sup>

U Poreču, 17.01.2020.

Izradio:

Goran Sandalj mag.ing.geod.

Goran Sandalj  
mag.ing.geod. et geoinf.

Ovlašteni inženjer geodezije

GEOPLAN d.o.o.  
Poreč

