


**PRIJEDLOG PARCELACIJE**  
 MJERILO 1:1200  
 K.O. POREČ  
 K.č. 4192/10, 4192/15, 4196/3 i 4198/1  
 K.O. VARVARI K.č. 83/2  
 SERVISNA ZONA POREČ

**PRIJEDLOG PARCELACIJE**

K.O. Poreč k.č. 4192/10 površine	11 208 m <sup>2</sup>	} površine upisane u katastru
K.O. Poreč k.č. 4192/15 površine	6 m <sup>2</sup>	
K.O. Poreč k.č. 4196/3 površine	58 m <sup>2</sup>	
K.O. Poreč k.č. 4198/1 površine	4 492 m <sup>2</sup>	
K.O. Varvari dio k.č. 83/2 površine	2 644 m <sup>2</sup>	
<b>Ukupno:</b>		<b>18 408 m<sup>2</sup></b>

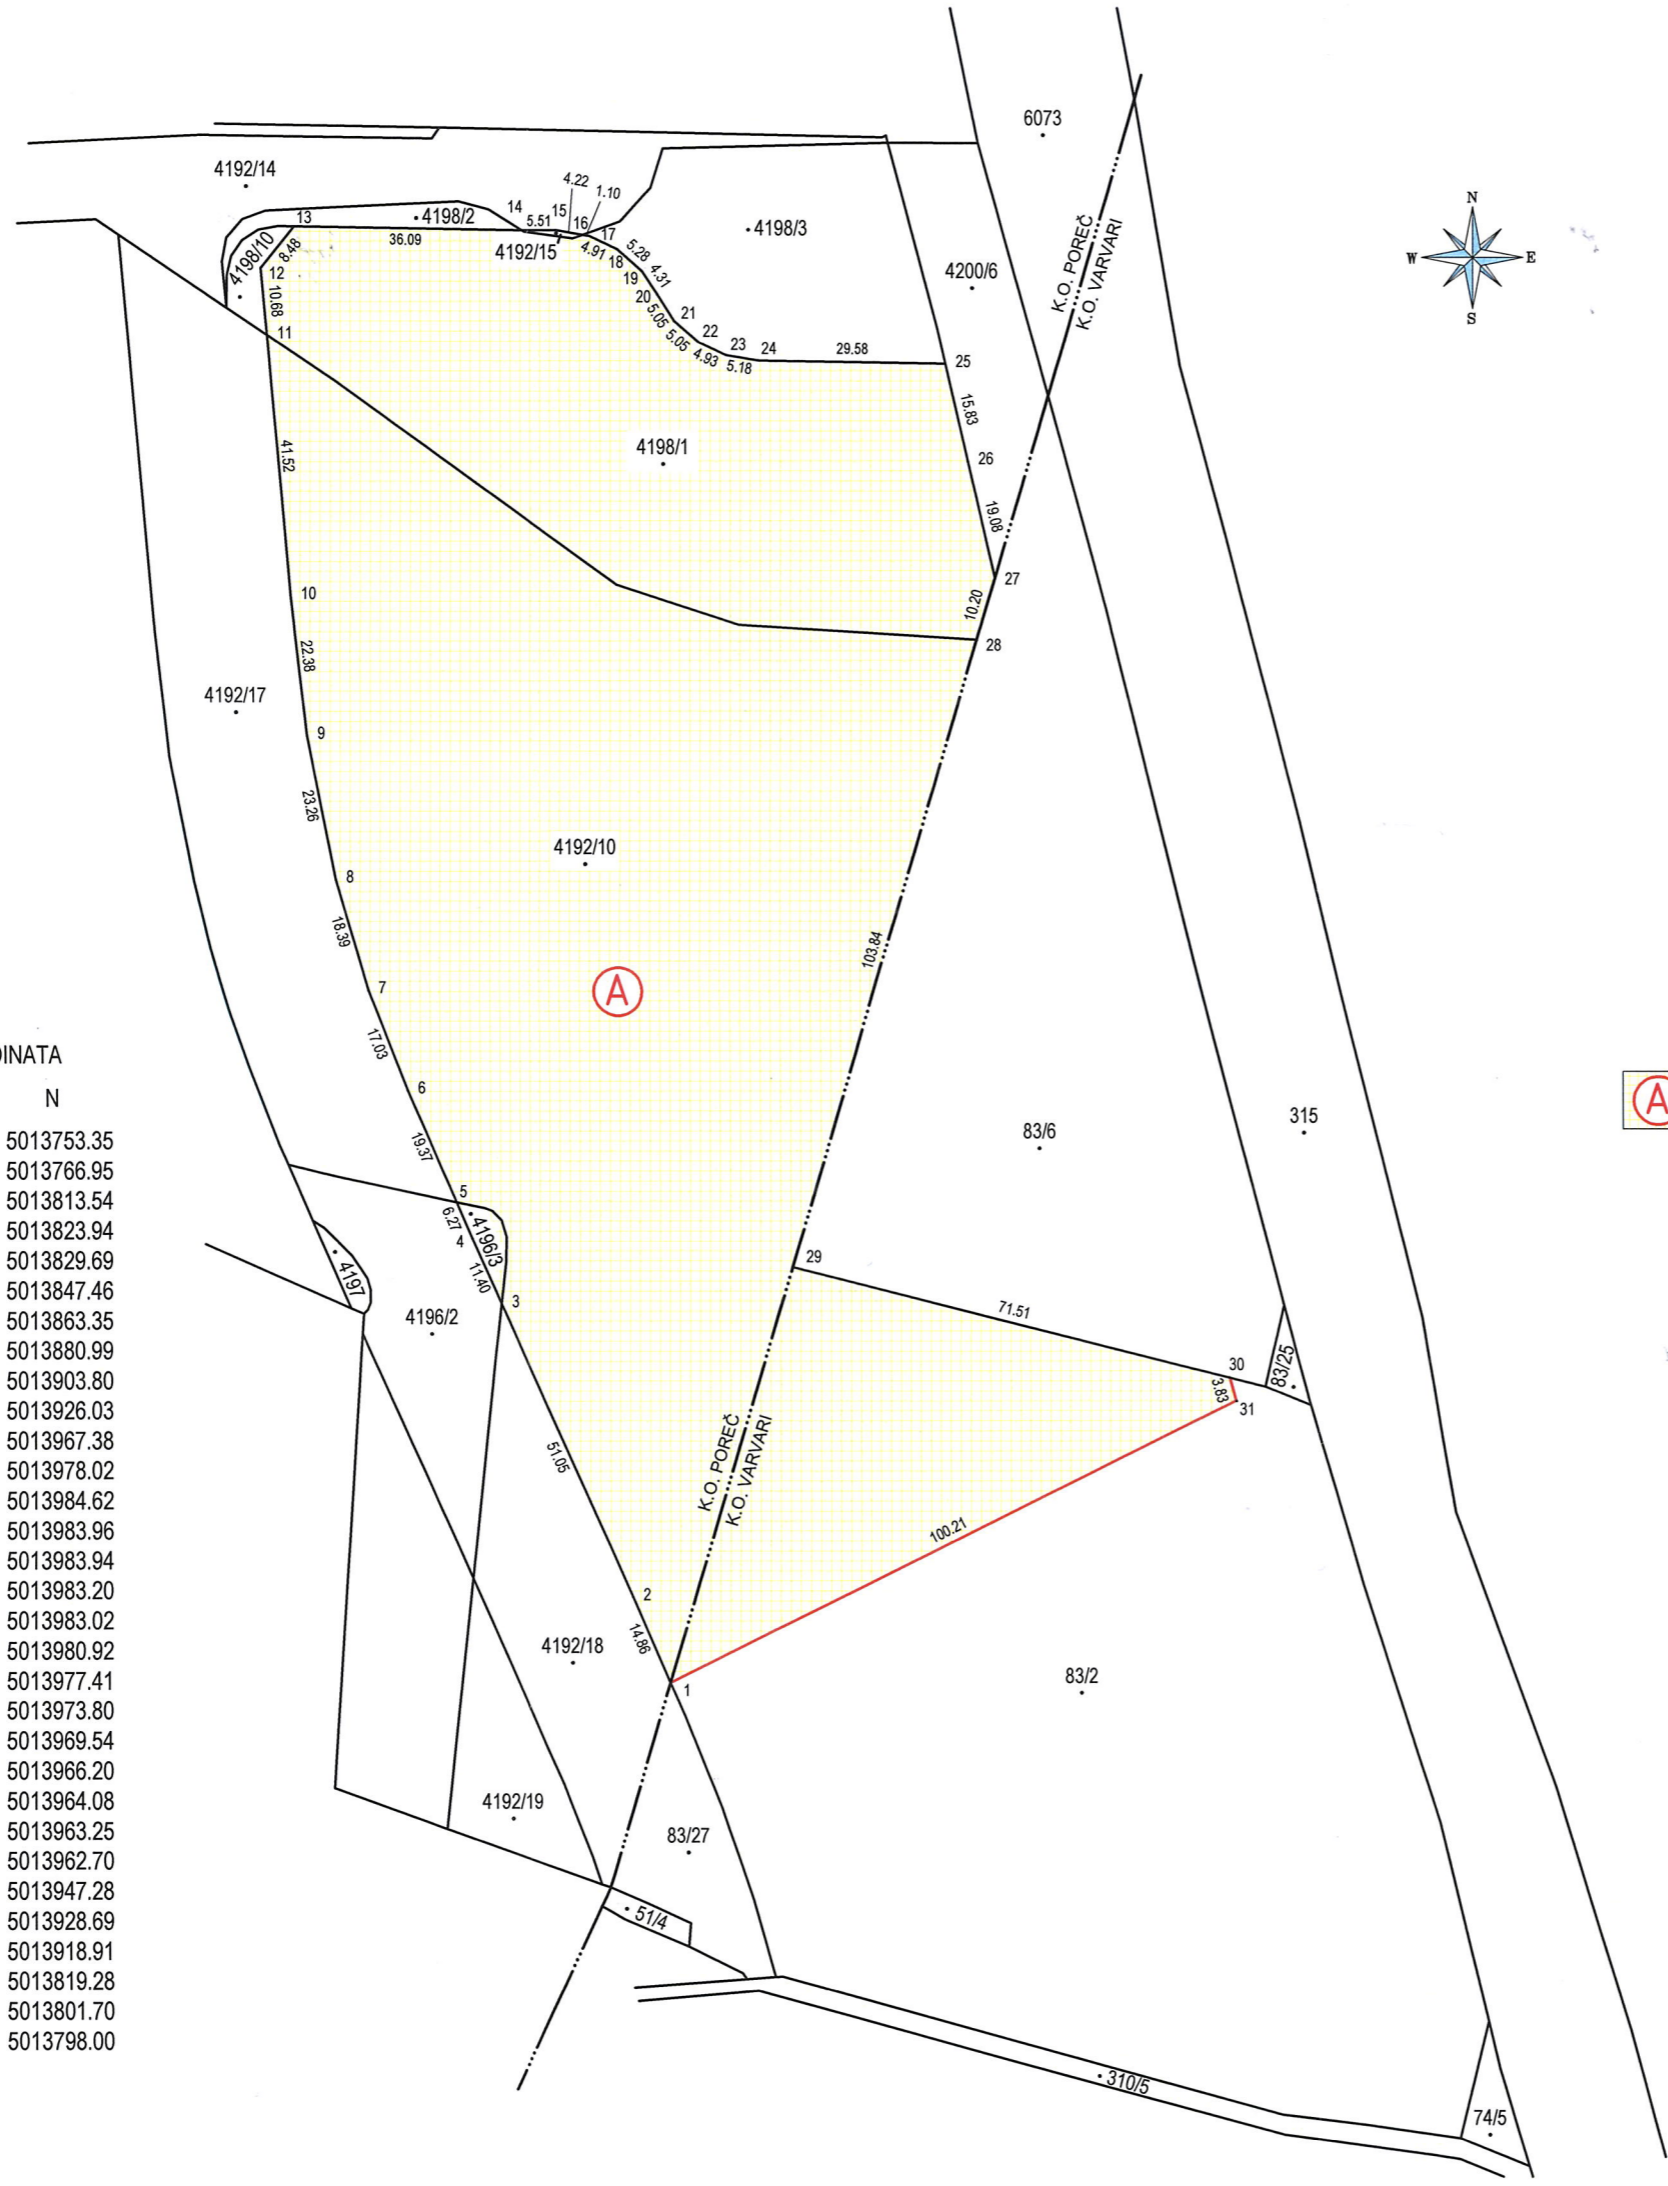

**POPIS KOORDINATA**

Broj	E	N
1	274042.15	5013753.35
2	274036.17	5013766.95
3	274015.30	5013813.54
4	274010.64	5013823.94
5	274008.14	5013829.69
6	274000.42	5013847.46
7	273994.30	5013863.35
8	273989.10	5013880.99
9	273984.53	5013903.80
10	273981.96	5013926.03
11	273978.25	5013967.38
12	273977.28	5013978.02
13	273982.60	5013984.62
14	274018.68	5013983.96
15	274024.19	5013983.94
16	274028.34	5013983.20
17	274029.43	5013983.02
18	274033.87	5013980.92
19	274037.82	5013977.41
20	274040.18	5013973.80
21	274042.89	5013969.54
22	274046.68	5013966.20
23	274051.13	5013964.08
24	274056.24	5013963.25
25	274085.81	5013962.70
26	274089.38	5013947.28
27	274093.68	5013928.69
28	274090.80	5013918.91
29	274061.52	5013819.28
30	274130.84	5013801.70
31	274131.86	5013798.00

U Poreču, 17.04.2020.

Izradila:  
 Sanja Perčić Sandalj mag.ing.geod.