


PRIJEDLOG PARCELACIJE

MJERILO 1:500

K.O. NOVA VAS, K.Č. 321/2

STRANIĆI

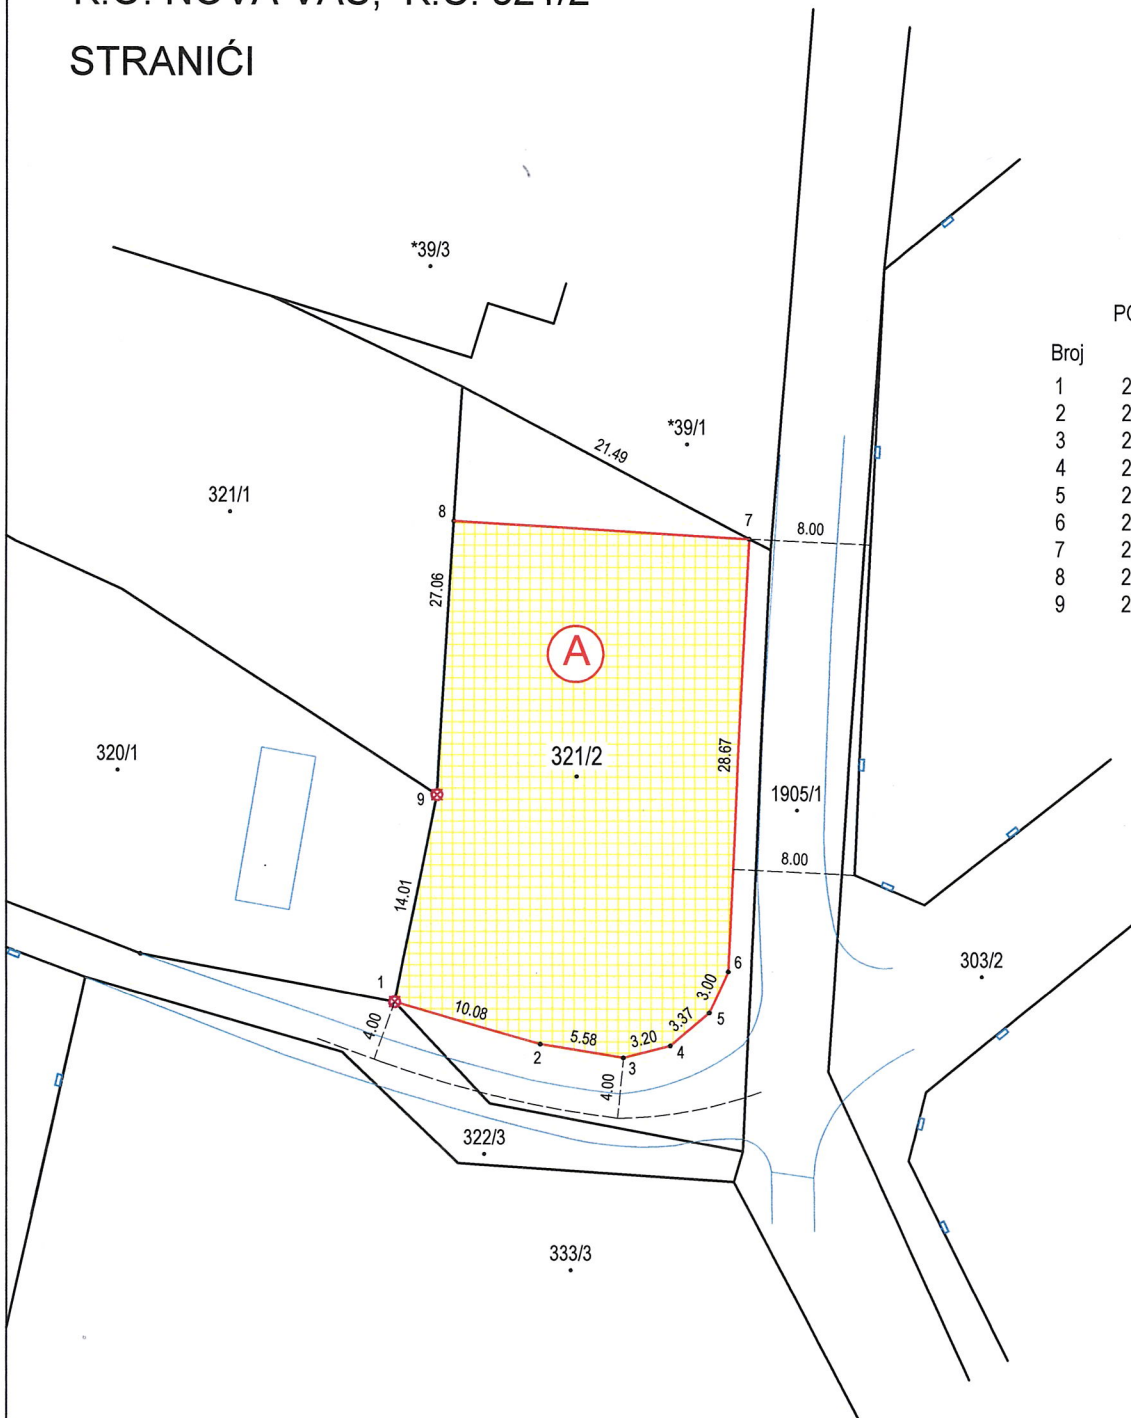

POPIS KOORDINATA

Broj	E	N
1	275392.39	5017832.97
2	275402.07	5017830.18
3	275407.58	5017829.29
4	275410.68	5017830.08
5	275413.25	5017832.26
6	275414.50	5017834.99
7	275415.86	5017863.62
8	275396.33	5017864.81
9	275395.23	5017846.69

PRIJEDLOG PARCELIRANJA



DIO k.č. 321/2 površine 678 m²

U Poreču, 26.06.2020.


Izradila:

Sanja Perčić Sandalj mag.ing.geod.

Sanja Perčić Sandalj
mag.ing.geod. et geoinf.

Ovlašteni inženjer geodezije

GEOPLAN D.O.O.
Poreč

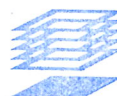

Geo 986