

## PRIJEDLOG PARCELACIJE

MJERILO 1:1000

K.O. POREČ

K.Č. 4215/1

SERVISNA ZONA POREČ


### PRIJEDLOG PARCELACIJE



Dio k.č. 4215/1 površine 22 189 m<sup>2</sup>

#### POPIS KOORDINATA

Broj	E	N
1	273791.81	5013599.83
2	273799.96	5013604.33
3	273803.86	5013605.85
4	273810.44	5013608.00
5	273817.72	5013609.81
6	273826.83	5013610.85
7	273834.67	5013610.69
8	273841.79	5013609.99
9	273848.74	5013608.81
10	273858.03	5013606.96
11	273880.82	5013601.50
12	273897.59	5013596.99
13	273906.35	5013594.55
14	273915.82	5013467.88
15	273902.53	5013438.93
16	273789.67	5013423.85
17	273787.82	5013448.50
18	273786.12	5013471.31
19	273784.88	5013487.90
20	273783.52	5013506.03
21	273781.71	5013527.61
22	273778.96	5013549.92
23	273775.21	5013567.38
24	273770.52	5013582.42
25	273773.86	5013587.89
26	273774.96	5013589.39
27	273777.63	5013591.98

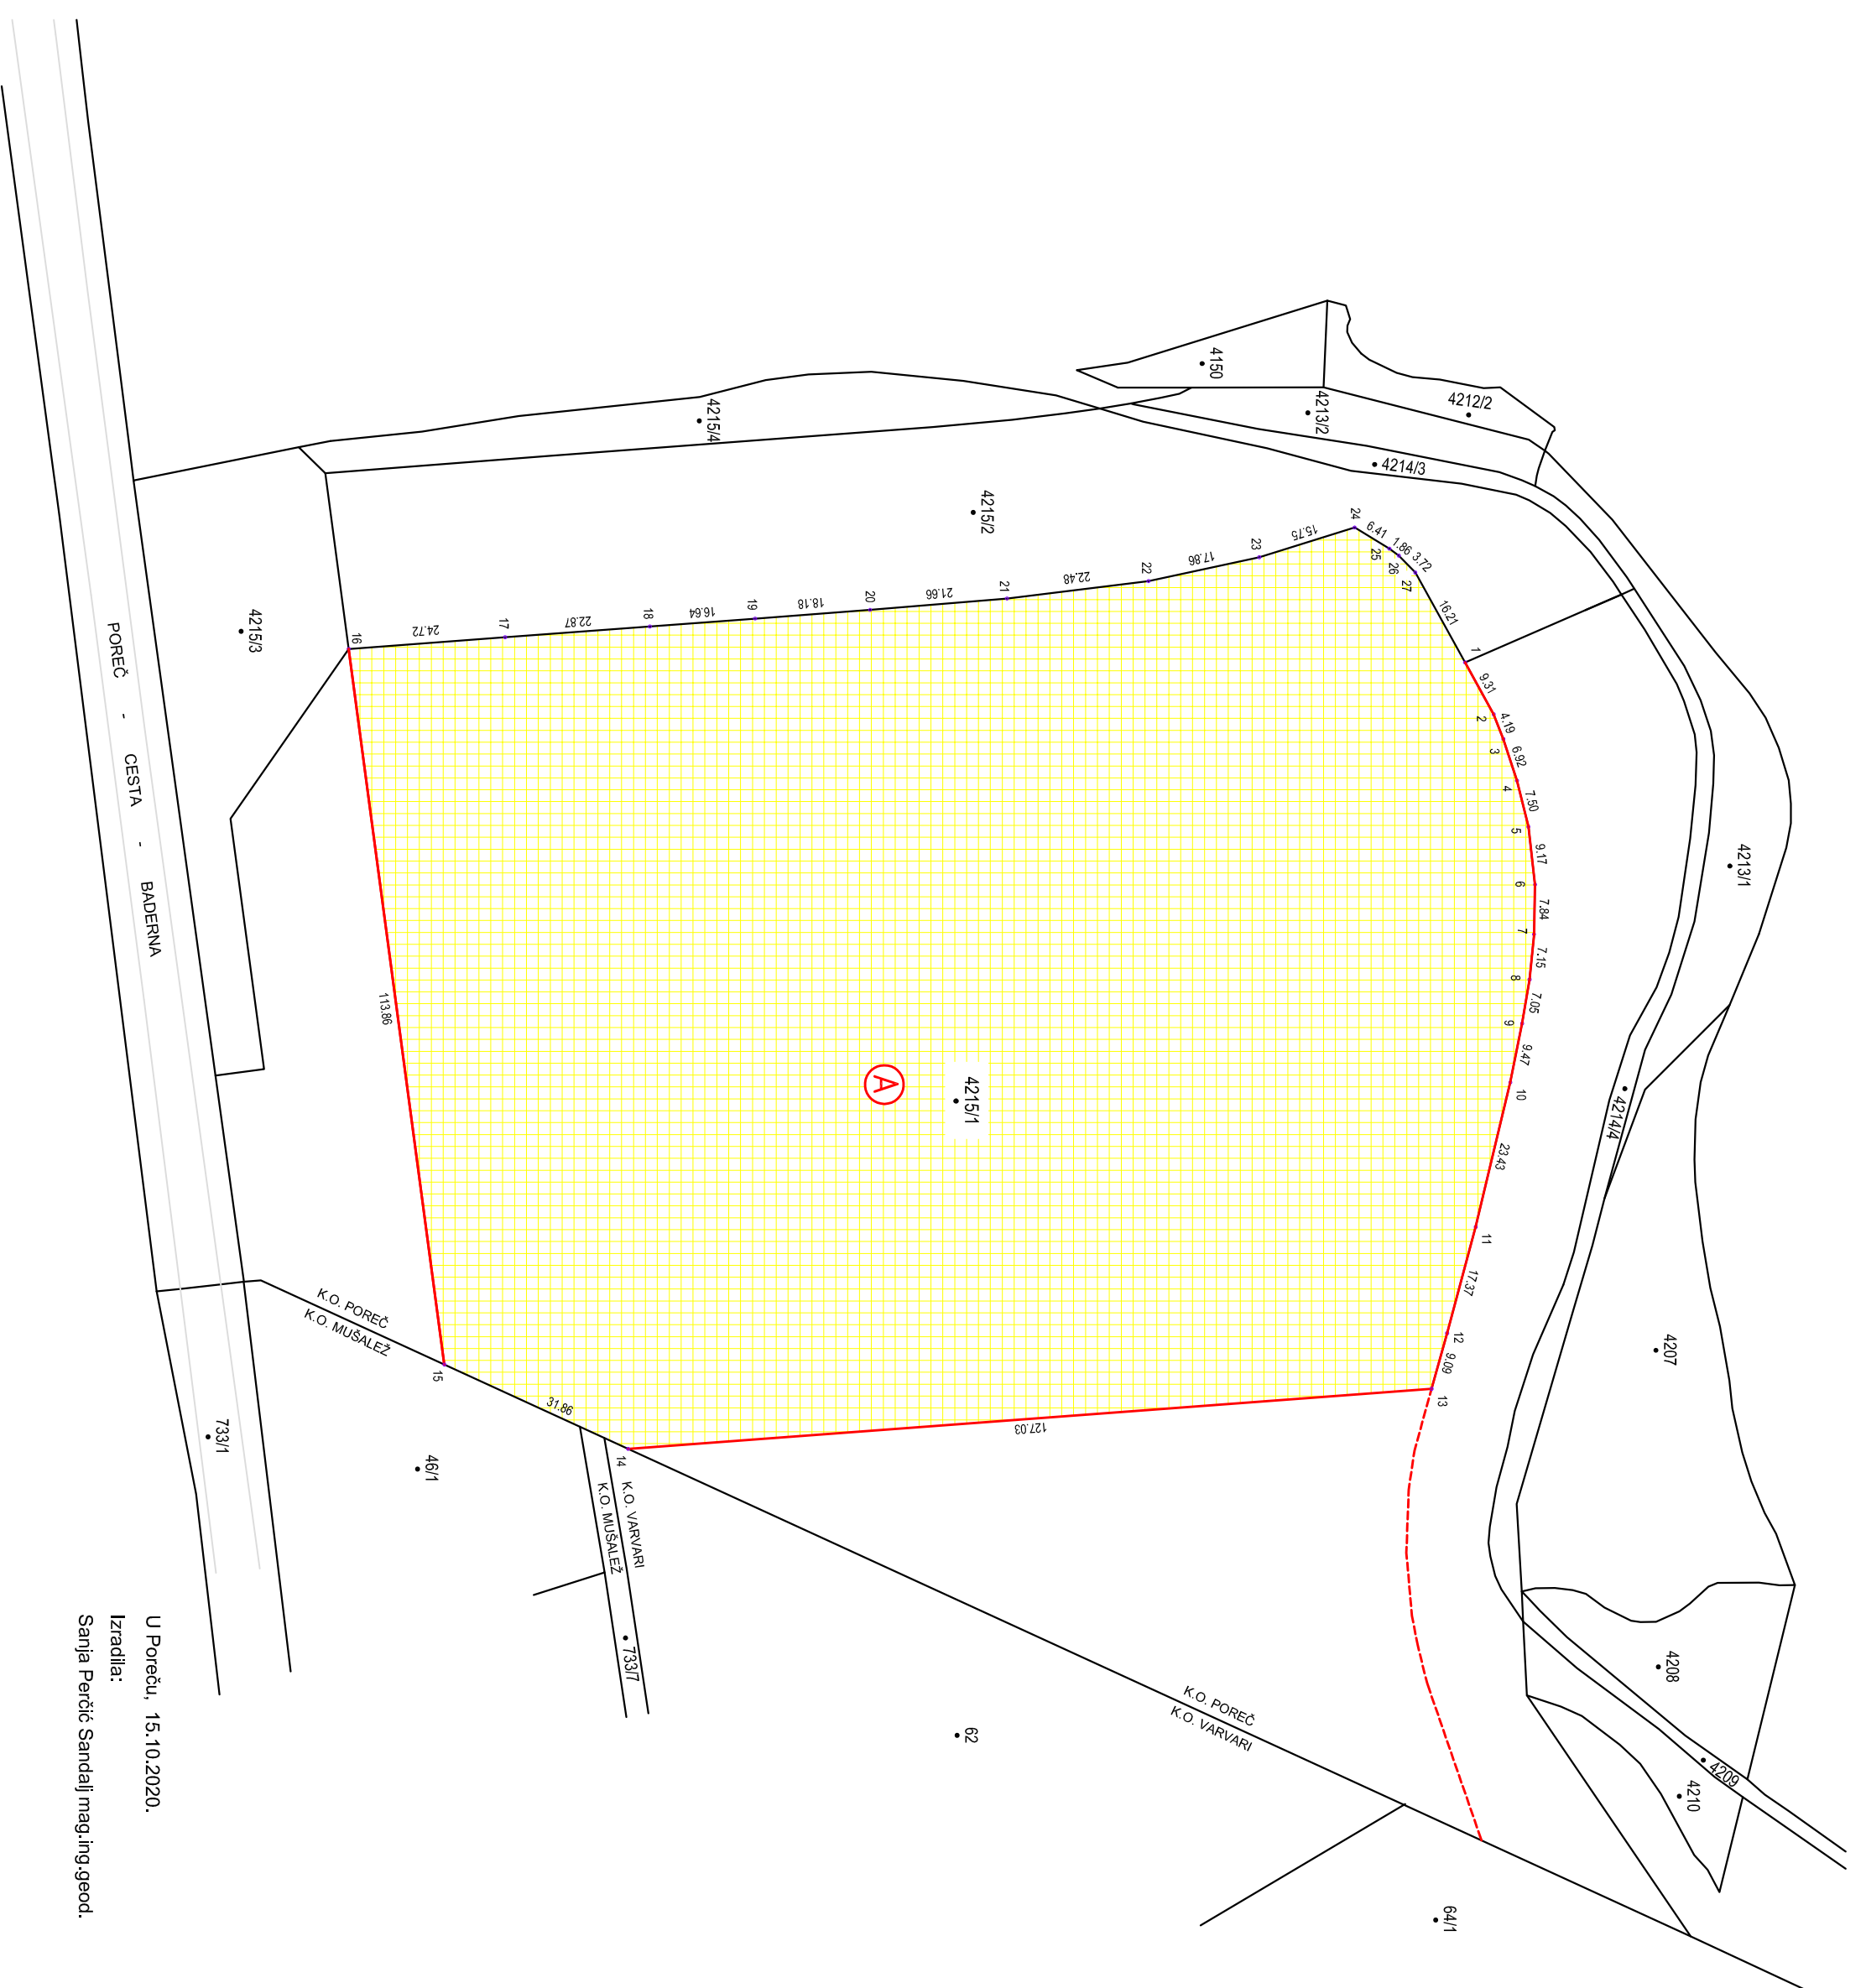

U Poreču, 15.10.2020.

Izradila:

Sanja Perčić Sandalj mag.ing.geod.