

PRIJEDLOG PARCELACIJE

MJERILO 1:1000

K.O. VARVARI K.č. 83/2 i 83/28

K.O. POREČ K.č. 4192/22

SERVISNA ZONA POREČ


PRIJEDLOG PARCELACIJE

1318/1581 dijela k.č. 83/2 površine 7 908 m² K.O. Varvari
K.č. 83/28 površine 2 644 m² K.O. Varvari
K.č. 4192/22 površine 1 115 m² K.O. Poreč

Ukupno: 11 667 m²



Broj	POPIS KOORDINATA	
	E	N
1	274021.73	5013799.18
2	274061.52	5013819.28
3	274130.84	5013801.70
4	274131.86	5013798.00
5	274139.91	5013769.47
6	274154.16	5013721.44
7	274165.25	5013686.34
8	274139.41	5013689.05
9	274107.06	5013698.12
10	274065.98	5013709.70
11	274061.67	5013711.36
12	274056.70	5013713.98
13	274055.28	5013733.54
14	274050.29	5013733.54
15	274044.40	5013748.24
16	274042.15	5013753.35
17	274036.17	5013766.95

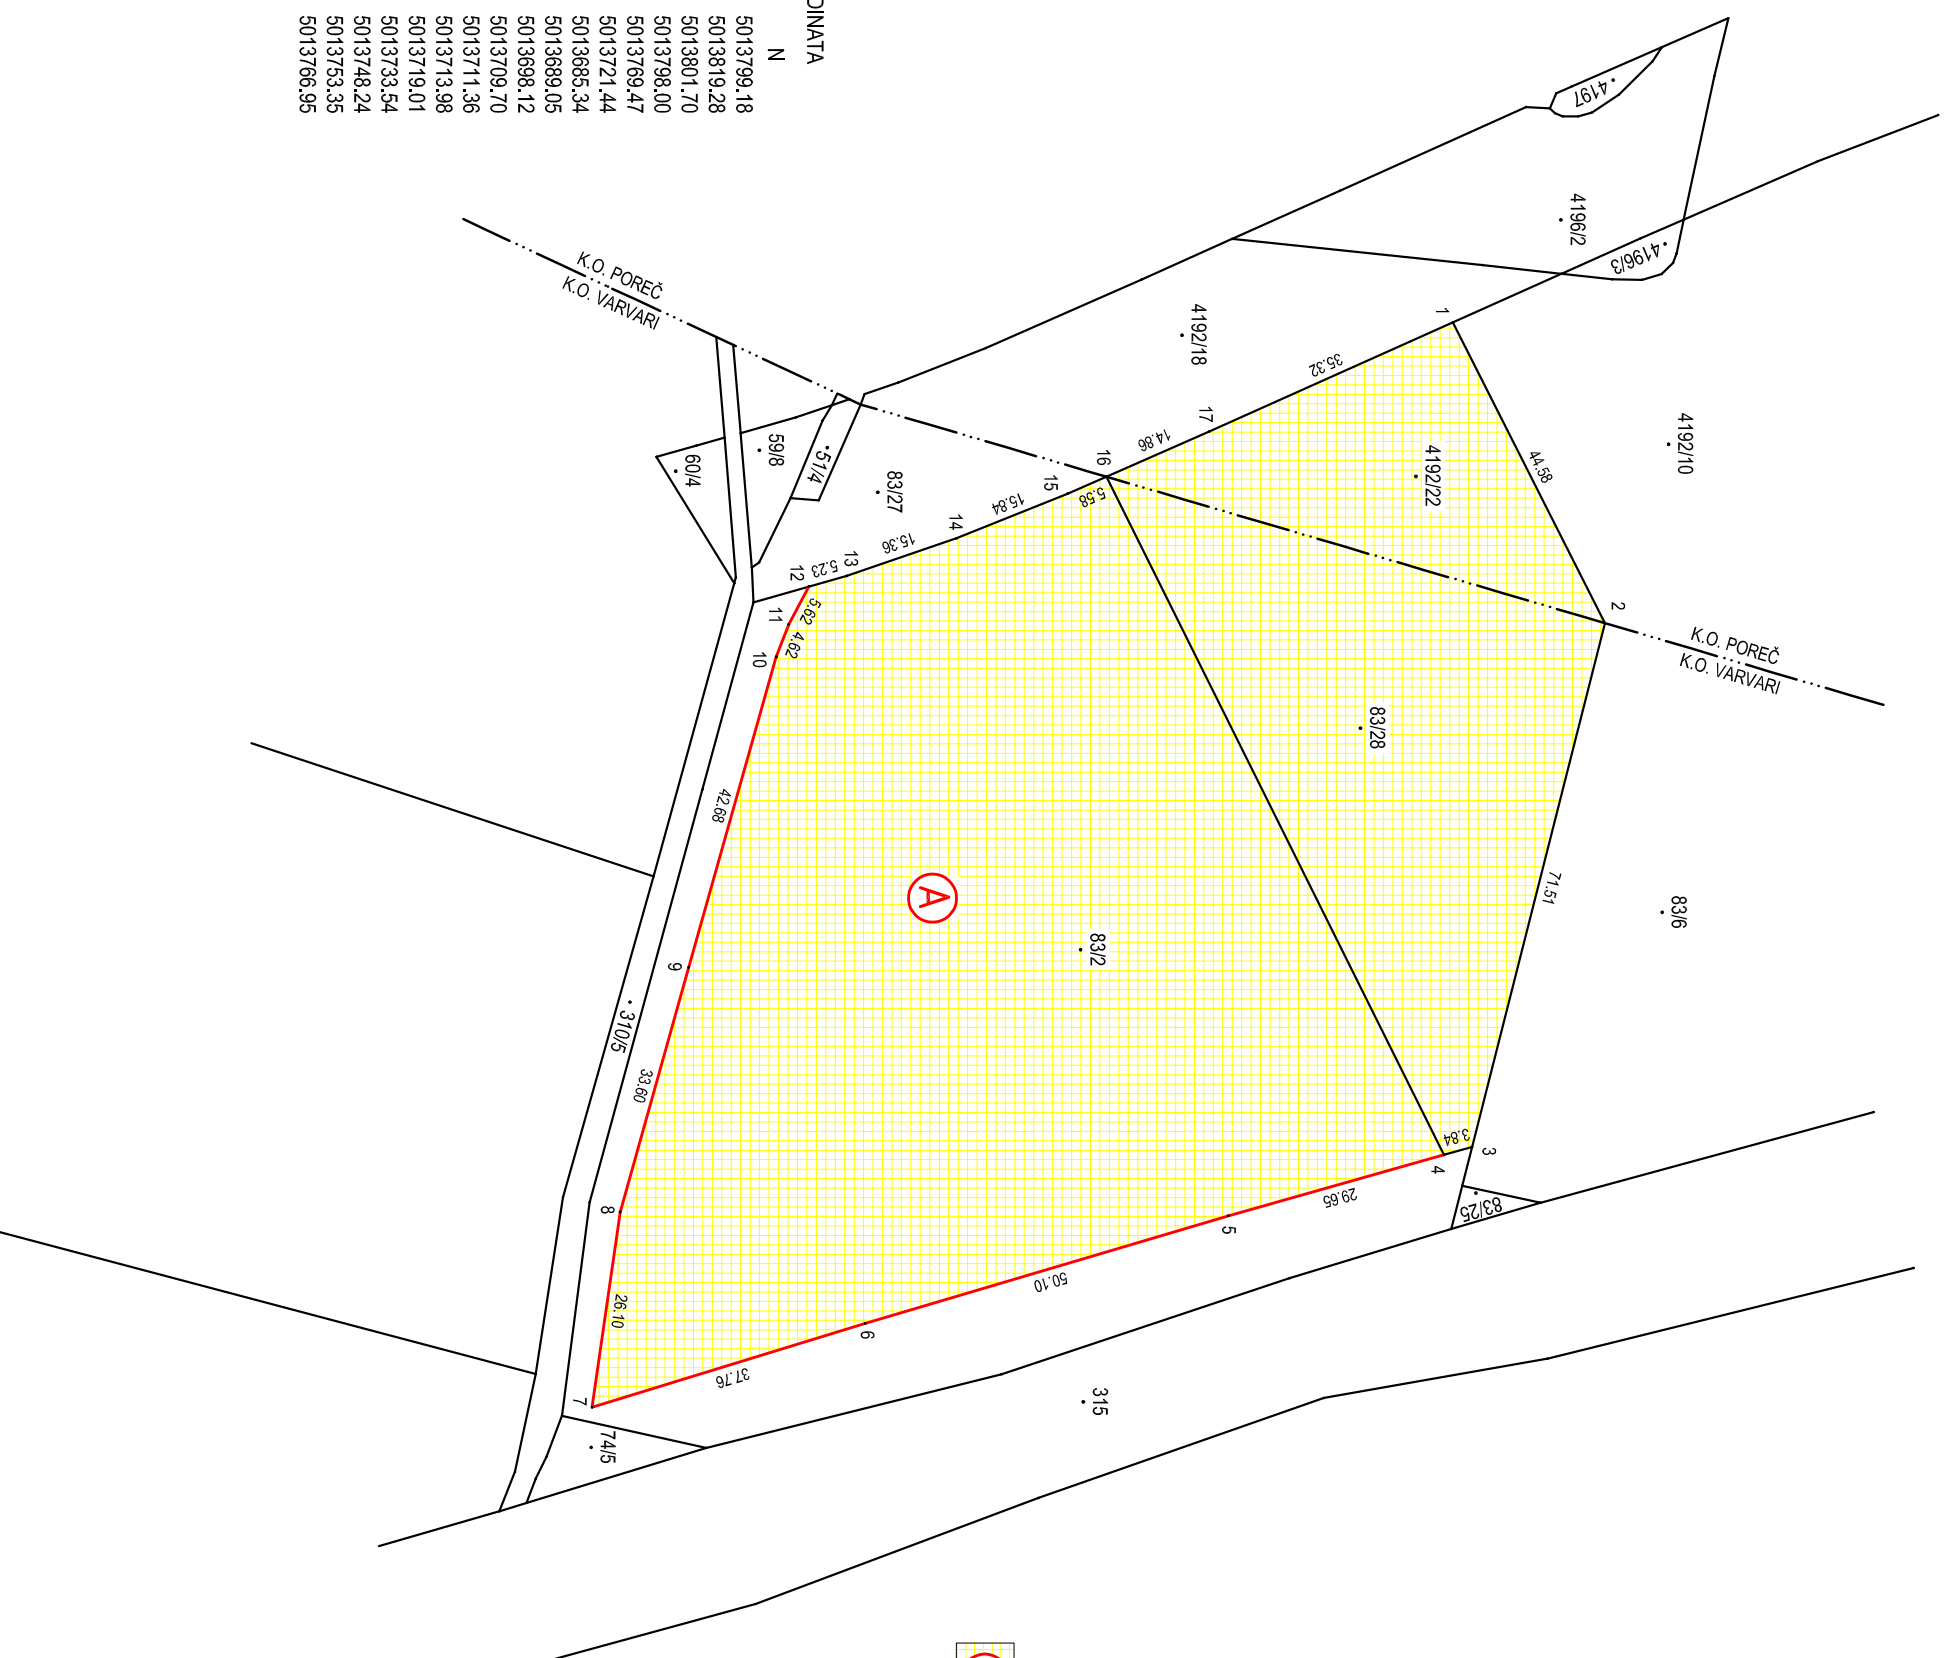

U Poreču, 12.07.2021.

Izradio:

Sanja Perčić Sandalj mag.ing.geod.