




POPIS KOORDINATA

Broj	E	N
1	274065.01	5013602.97
2	274079.63	5013550.94
3	274077.99	5013547.72
4	274074.42	5013541.82
5	274073.06	5013536.93
6	274073.01	5013531.10
7	274074.18	5013526.43
8	274076.38	5013522.14
9	274078.74	5013519.22
10	274082.61	5013516.07
11	274084.13	5013515.06
12	274075.60	5013455.28
13	274066.35	5013454.97
14	274046.28	5013454.29
15	274033.32	5013453.30
16	273984.62	5013475.52
17	273914.12	5013464.18
18	273908.07	5013450.98
19	273887.15	5013599.80
20	273897.59	5013596.99
21	273906.35	5013594.55
22	273916.07	5013591.85
23	273922.26	5013590.94
24	273932.23	5013590.57
25	273942.17	5013591.46
26	273946.66	5013592.32
27	273952.80	5013593.84
28	273977.58	5013602.42
29	273971.89	5013590.02
30	273999.40	5013543.59
31	274031.13	5013500.81
32	274014.54	5013451.88
33	273994.20	5013449.79
34	273988.21	5013449.13
35	273966.72	5013446.76
36	273932.39	5013442.54
37	273924.32	5013461.97
38	273985.17	5013471.35
39	273993.23	5013467.81
40	273998.20	5013465.63
41	274026.49	5013452.78

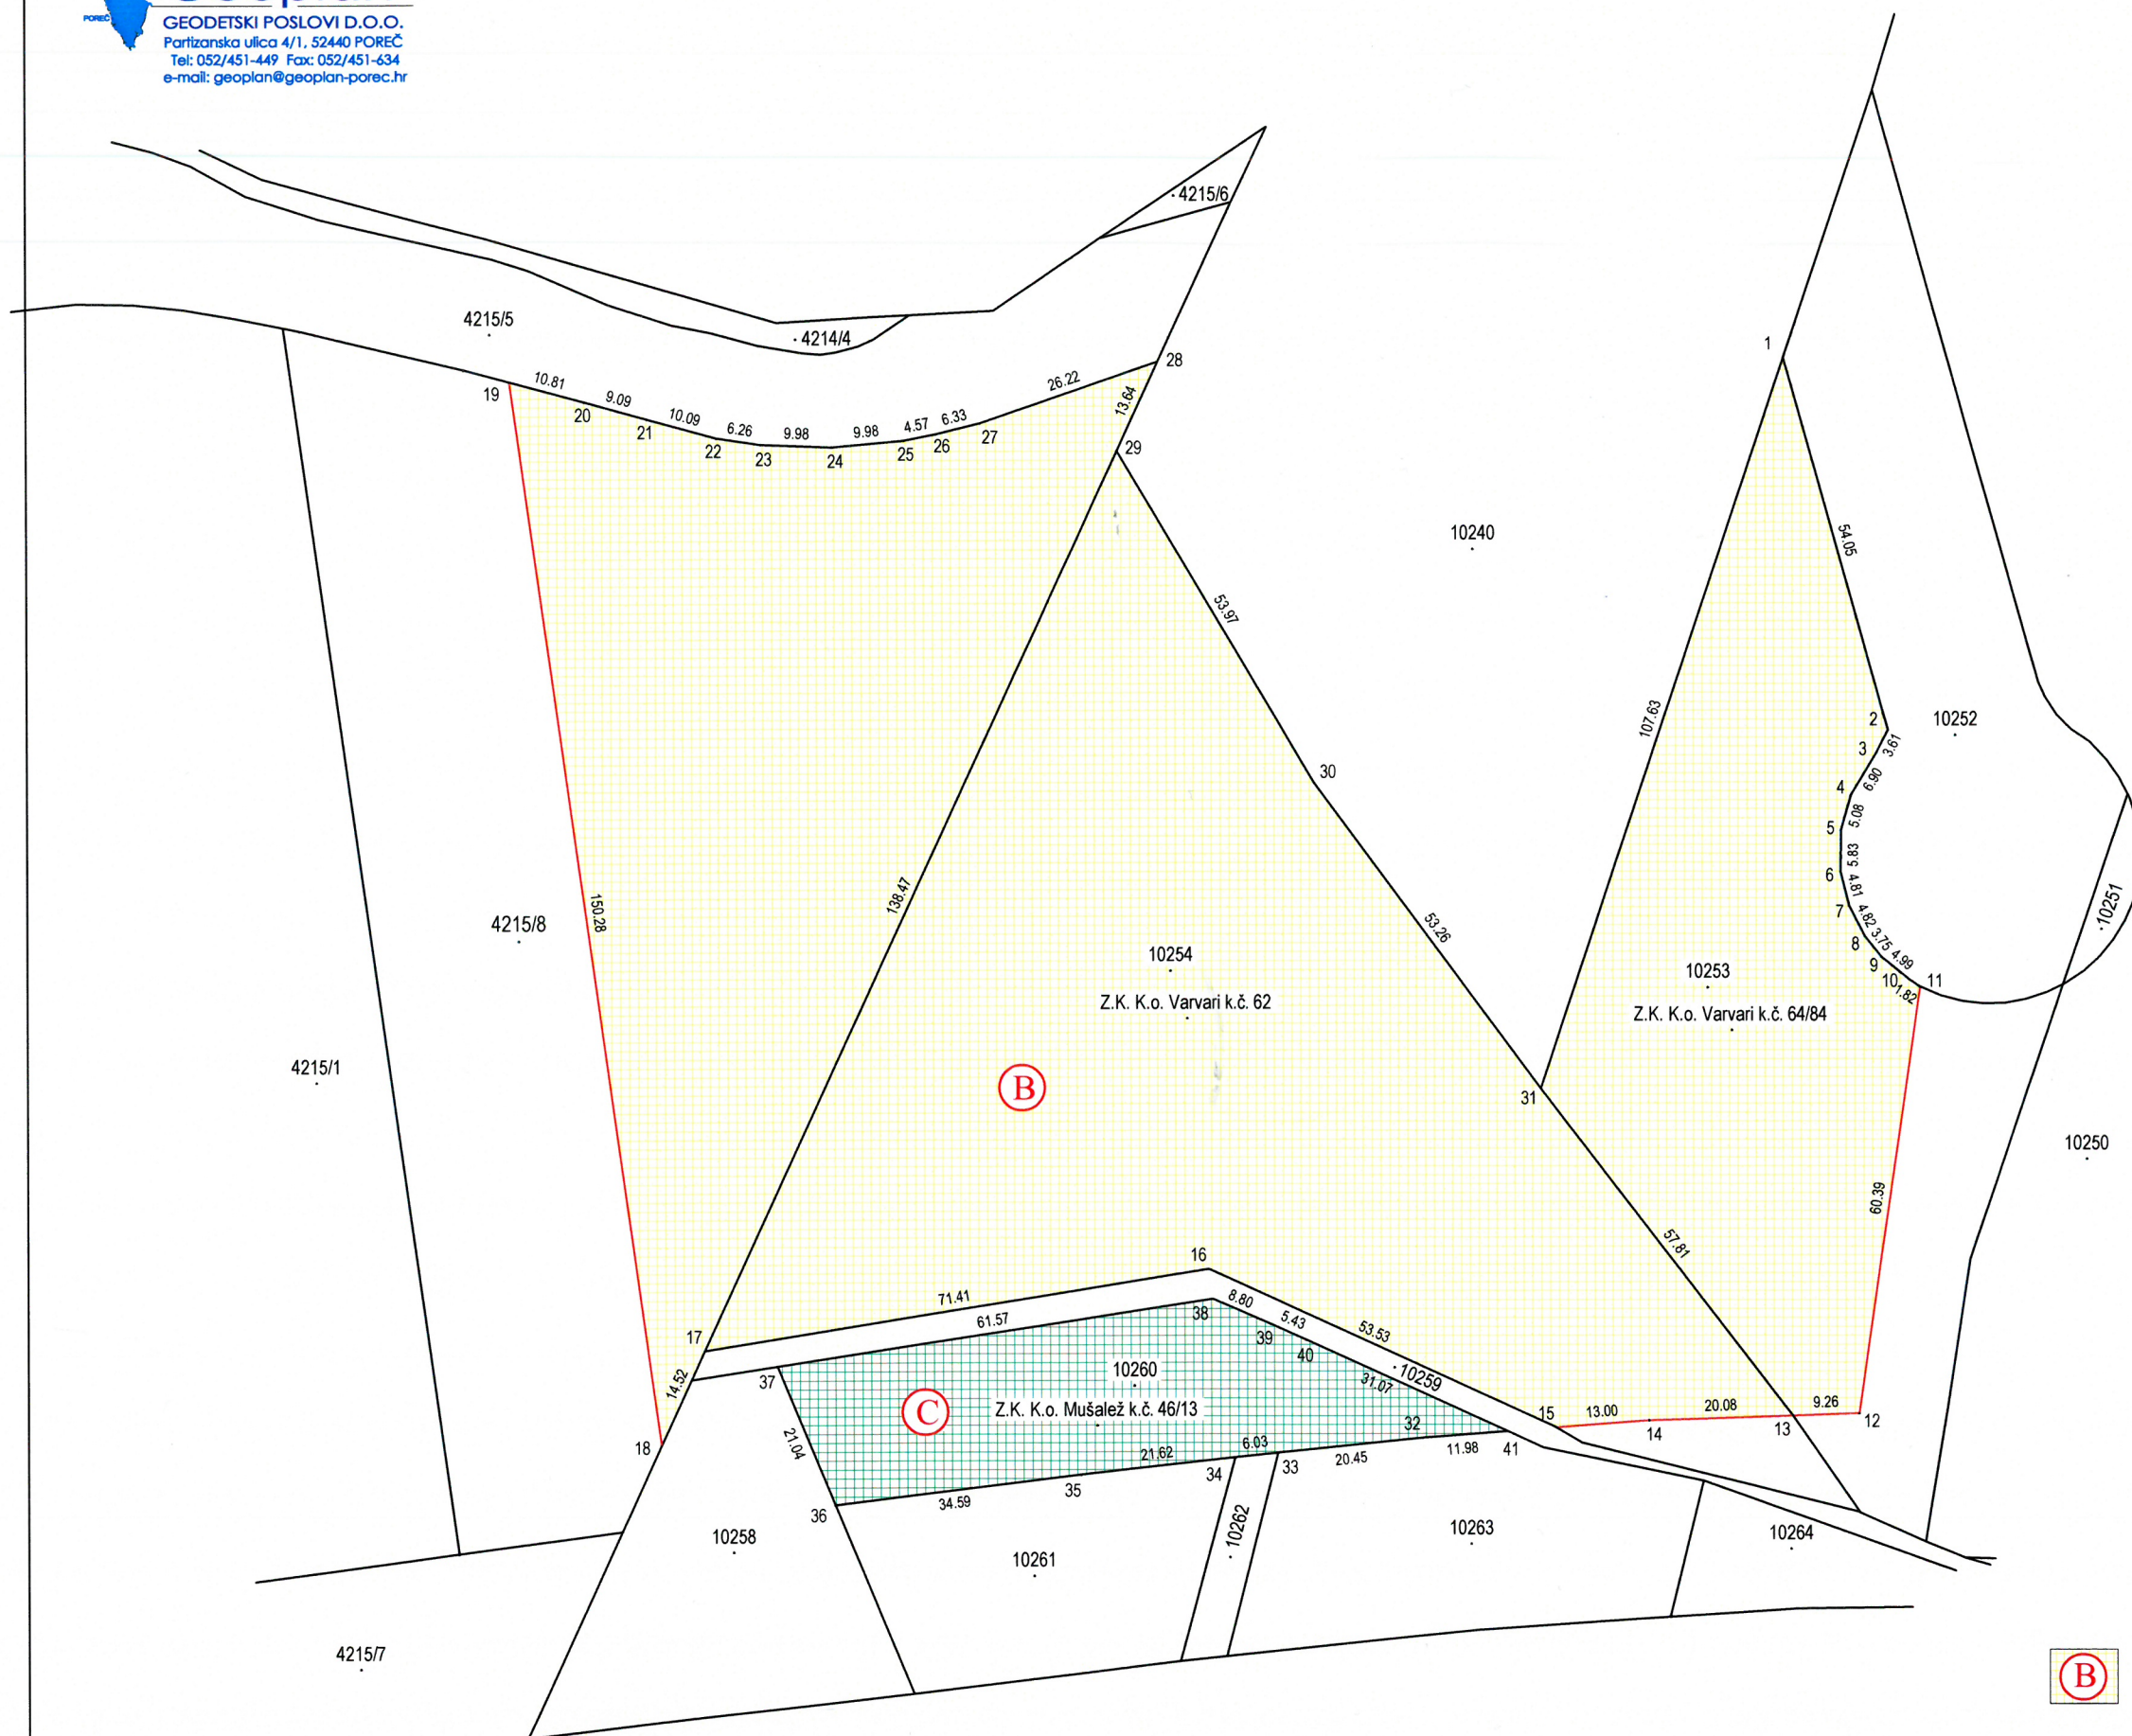

PRIJEDLOG PARCELACIJE

MJERILO 1:1000

K.O. POREČ

K.Č. 4215/8, 10254, 10253 i 10260

SERVISNA ZONA POREČ

6176/11176 dijela k.č. 4215/8 površine 6176 m²
 8697/8958 dijela k.č. 10254 površine 8697 m²
 4135/5131 dijela k.č. 10253 površine 4135 m²

Ukupno: 19008 m²



k.č. 10260 površine 1683 m²

U Poreču, 24.06.2022.

Izradila:

Sanja Perčić Sandalj mag.ing.geod.

Sanja Perčić Sandalj
 mag.ing.geod. et geod.

Ovlašteni inženjer geodezije

GEOPLAN d.o.o.
 Poreč



Geo 986